





East Elevation  
1 : 200

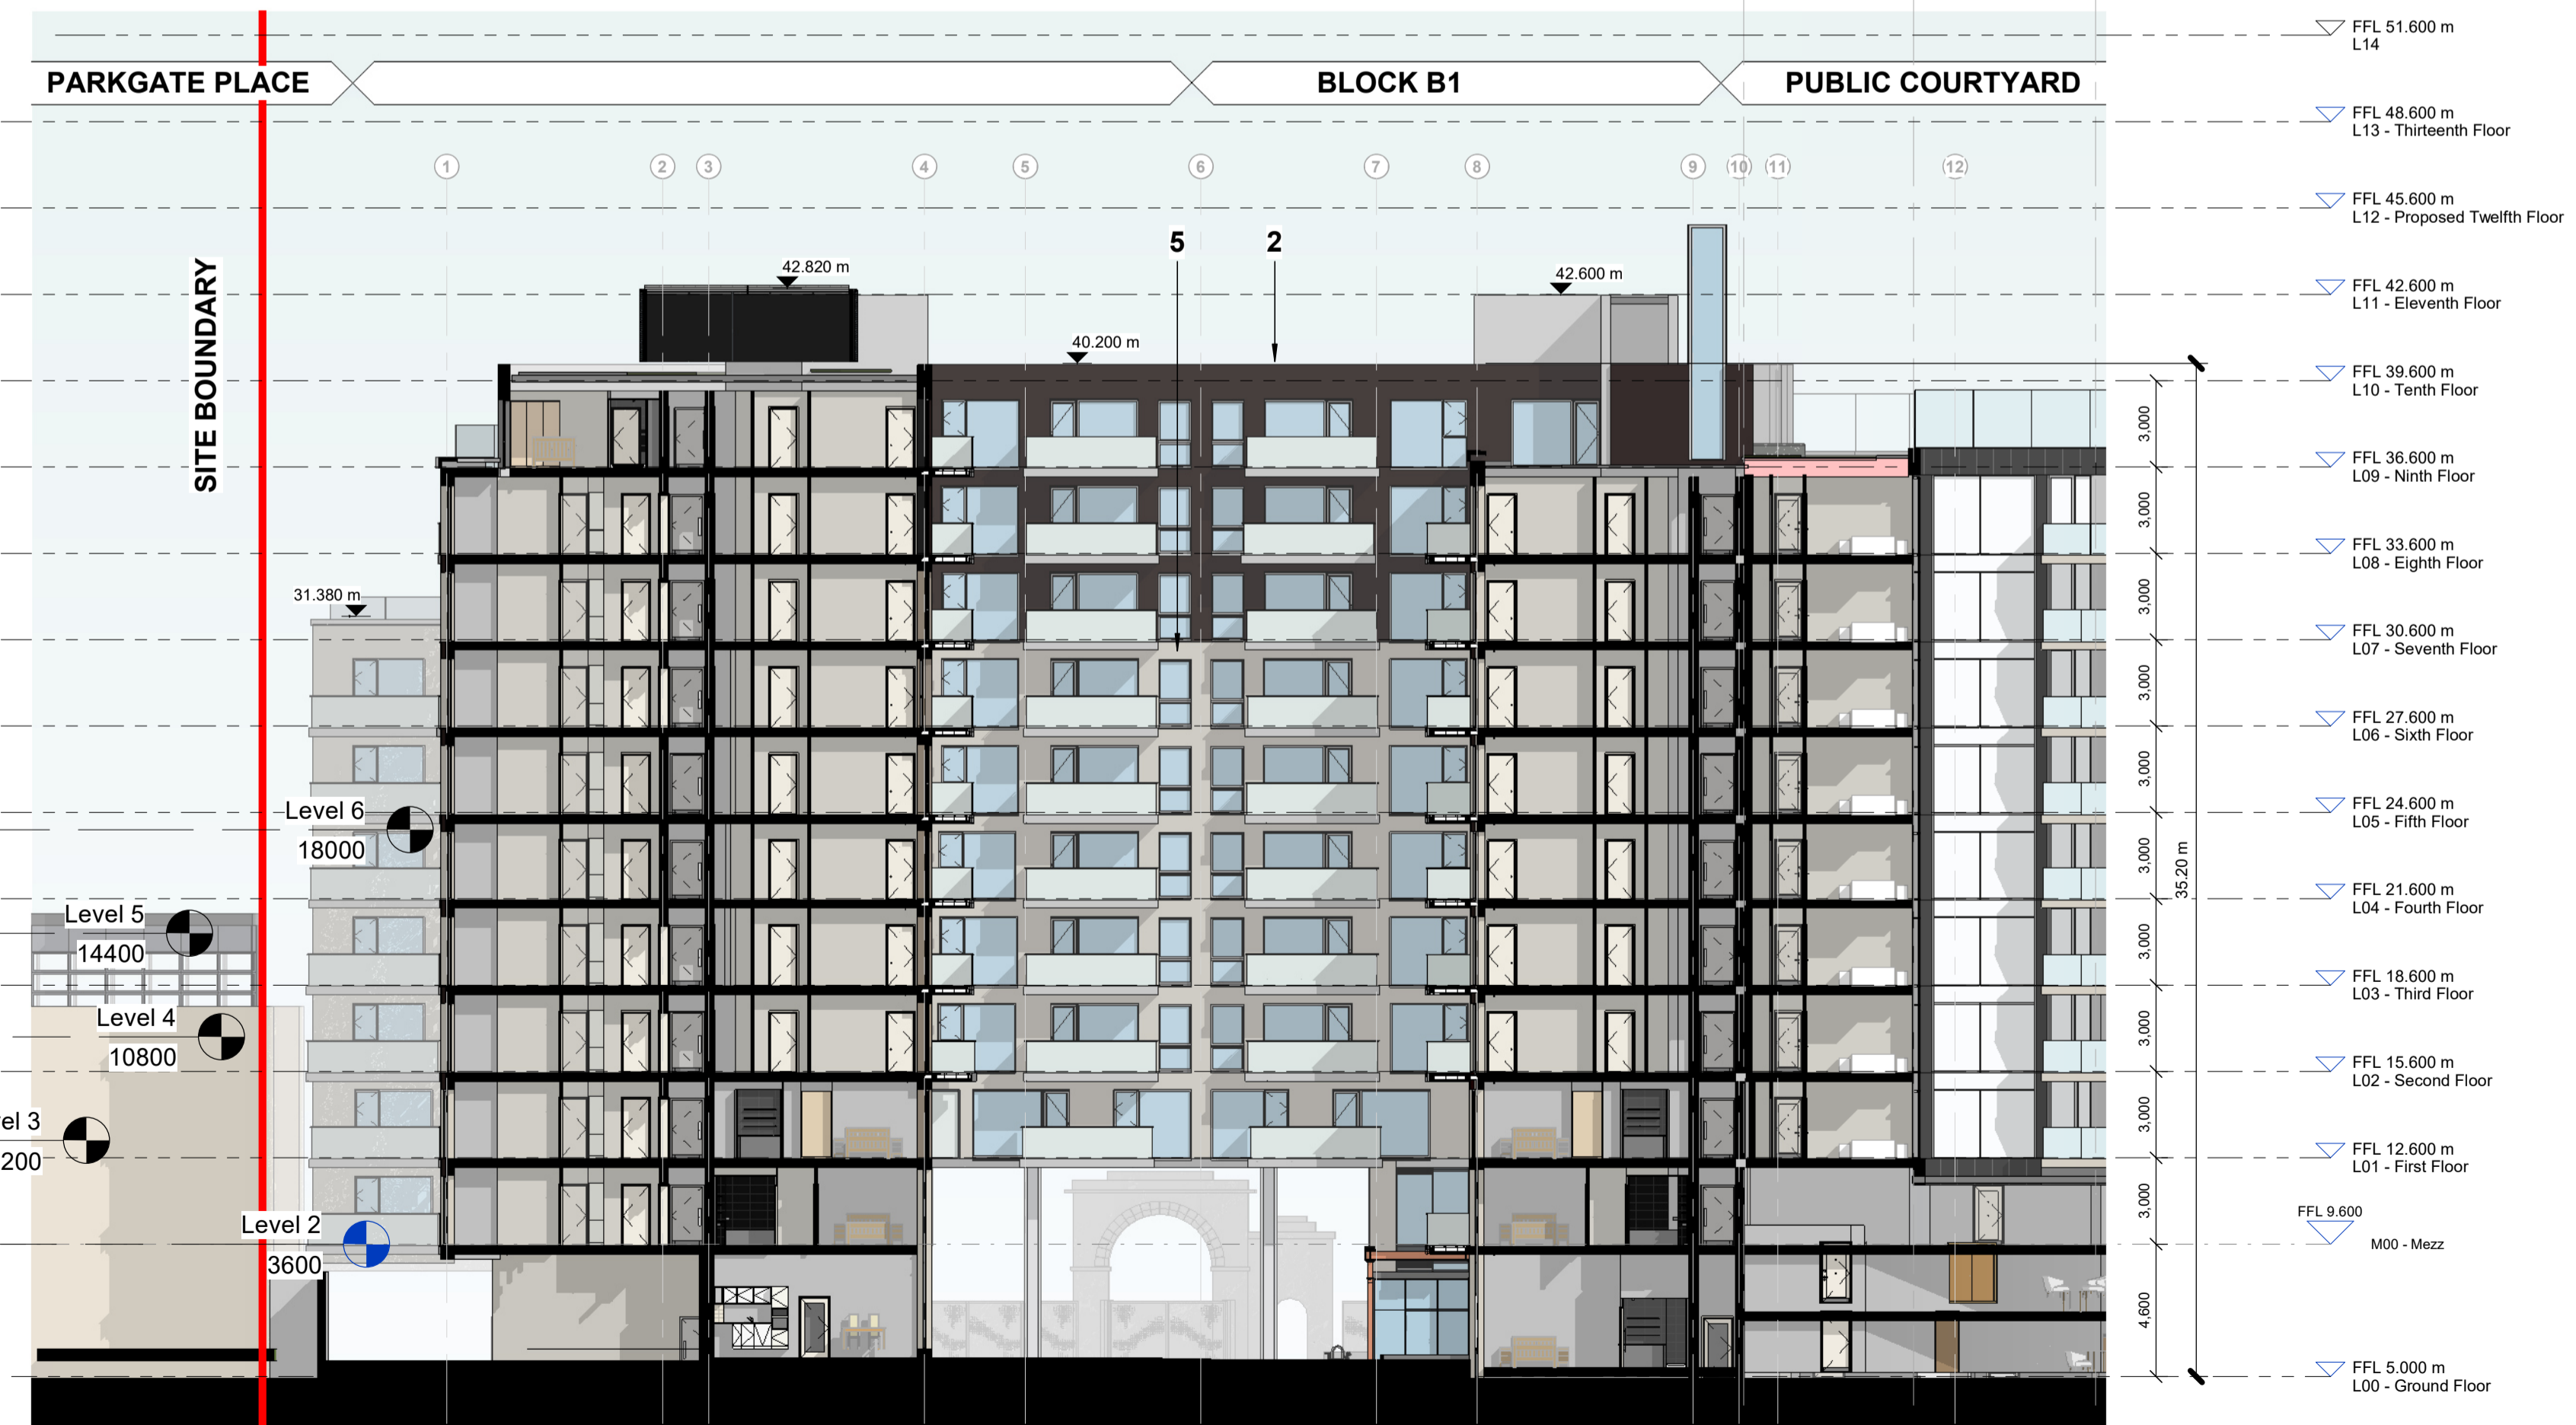

South Courtyard Elevation  
1 : 200

**Notes:**  
 - Do not scale from this drawing. Use figured dimensions in all cases.  
 - Verify dimensions on site and report any discrepancies to the Architect immediately.  
 - This drawing is to be read in conjunction with the Architect's Specification.  
 - © This drawing is copyright and may only be reproduced with the Architect's permission.

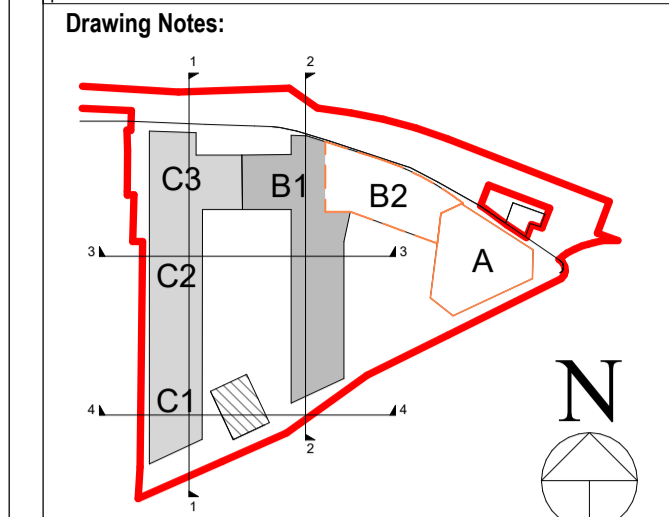

**SITE BOUNDARY**

- Materials Legend**
- 1 SELECTED OAT BRICK
  - 2 SELECTED DARK BRICK
  - 3 SELECTED METAL CLADDING
  - 4 SELECTED RENDER
  - 5 SELECTED LIGHT BRICK

**REISSUED AS PART OF COMBINED DRAWING SET – NO DRAWING CHANGES**

Rev No.	Date	Drawn	Details of Issue / Revision
P01	20.03.2026	RAU	Issued For Planning

Dartry Mills,  
 Dartry Road  
 Dublin 6,  
 D06 Y0E3  
 T: +353 (0)1 498 7000  
 W: www.reddyarchitecture.com  
 E: info@reddyarchitecture.com

**Client Details:**  
 Ruirsid Developments Ltd.

**Project Details:**  
 Parkgate St.  
 42a Parkgate St, Dublin 8

**Drawing Title:**  
 Permitted - East Elevation & South Courtyard Elevation

Job No.	Sheet Size	Scale @A1:
P24-216D	A1	1:200
Issue Date:	Drawn By:	Reviewed By:
20.03.2026	RAU	PK

Status	Purpose of Issue
S1	Planning Permission
Project - System - Spatial Zone - Level - Type - Originator - Role - Number	Revision
PGS-02-SW-ZZZ-DR-RAU-AR-2003	P01