

Approved Apartment Types – For Reference
(No Changes Proposed)


Notes:
 - Do not scale from this drawing. Use figured dimensions in all cases.
 - Verify dimensions on site and report any discrepancies to the Architect immediately.
 - This drawing is to be read in conjunction with the Architect's Specification.
 - © This drawing is copyright and may only be reproduced with the Architect's permission.

Drawing Notes:




Apartment Numbers:
 2 Bed (O)- (4P)
 C.M00.05
 B1.M00.01

Apt Type 2 Bed (O)-Mezz (4P)
 1 : 100

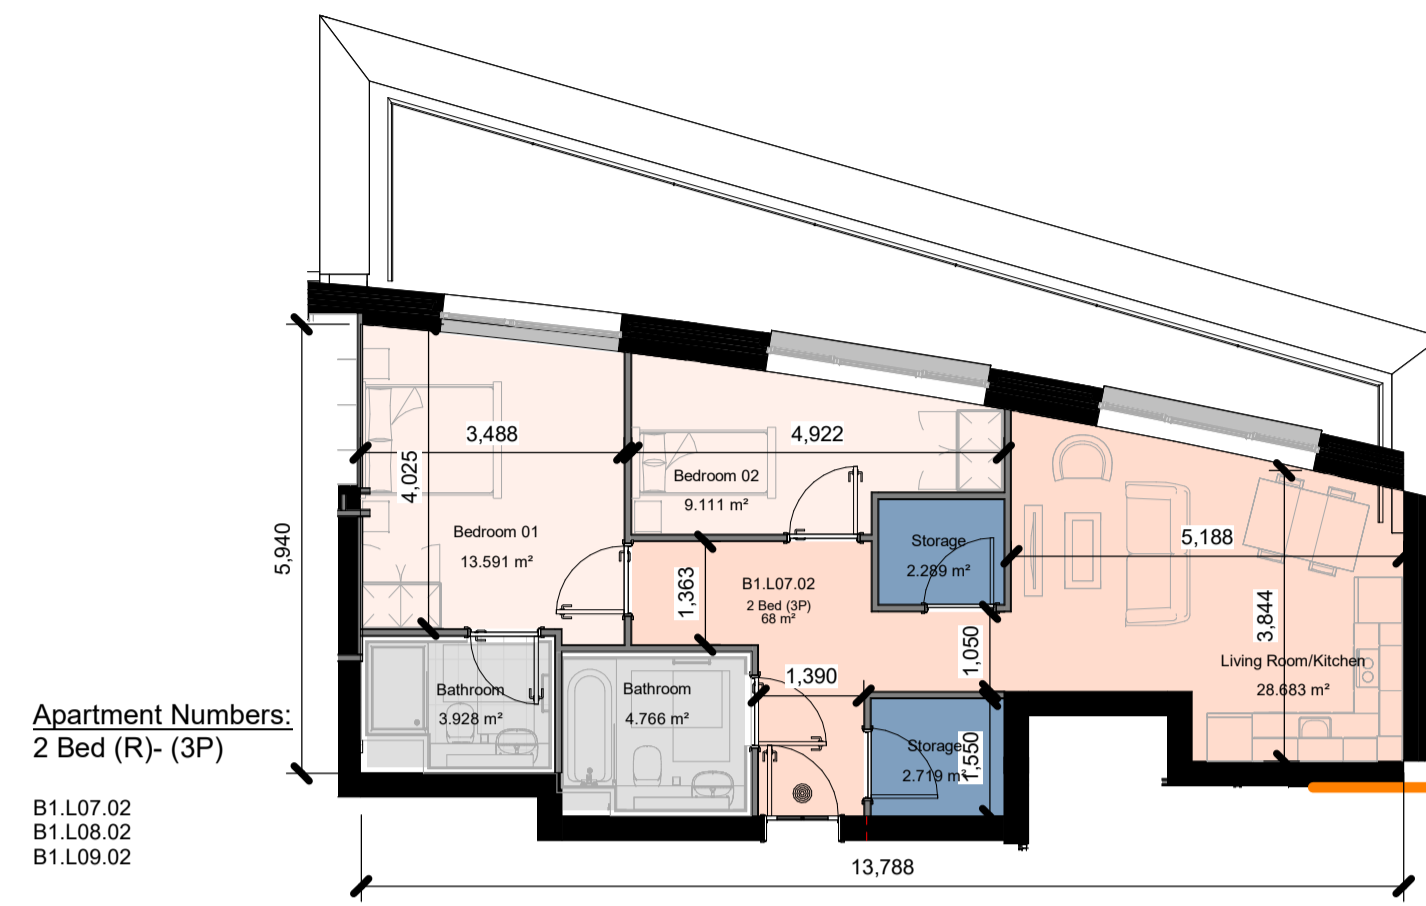


Apartment Numbers:
 2 Bed (R)- (3P)
 B1.L07.02
 B1.L08.02
 B1.L09.02

Apt Type 2 Bed (R)-7th-8th-9th Floor (3P)
 1 : 100

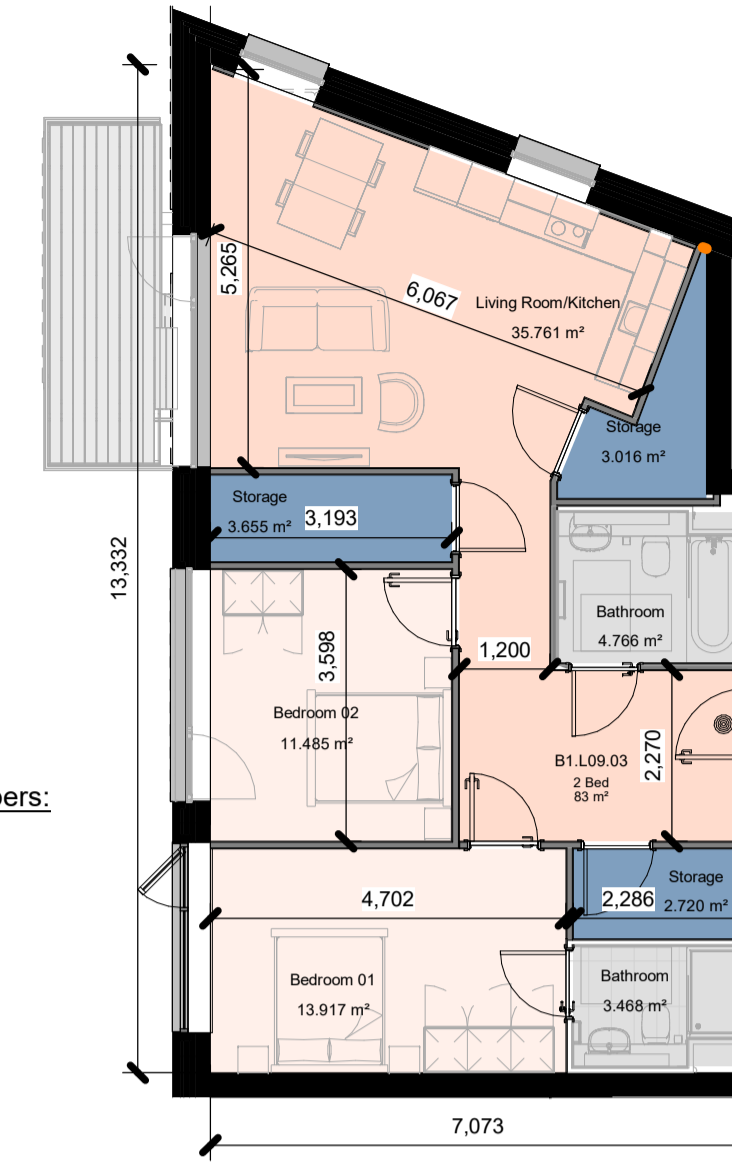


Apartment Numbers:
 2 Bed (S)- (4P)
 B1.L09.03
 B1.L10.01
 B1.L11.01

Apt Type 2 Bed (S)-9th-10th-11th Floor
 1 : 100

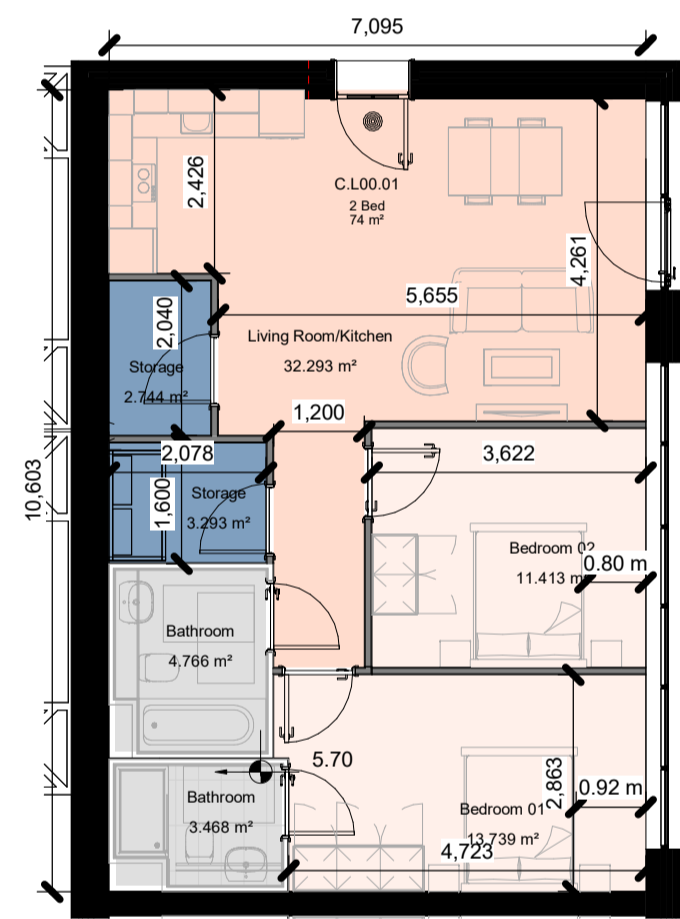


Apartment Numbers:
 2 Bed (T)- (4P)
 C.L00.01

Apt Type 2 Bed (T)-Ground Floor (4P)
 1 : 100

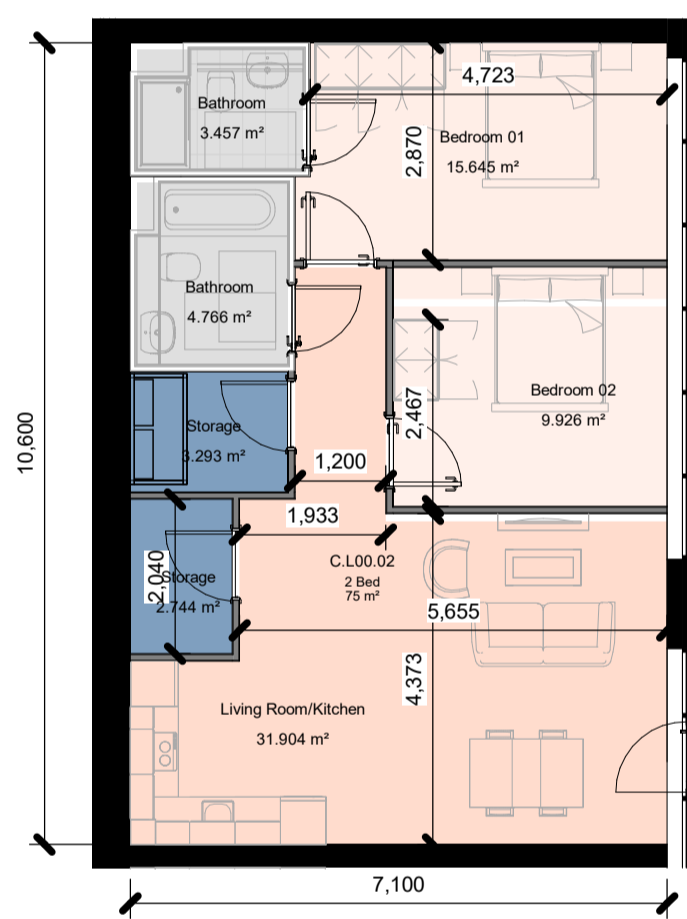


Apartment Numbers:
 2 Bed (T)- M-(4P)
 C.L00.02

Apt Type 2 Bed (T)-M-Ground Floor (4P)
 1 : 100

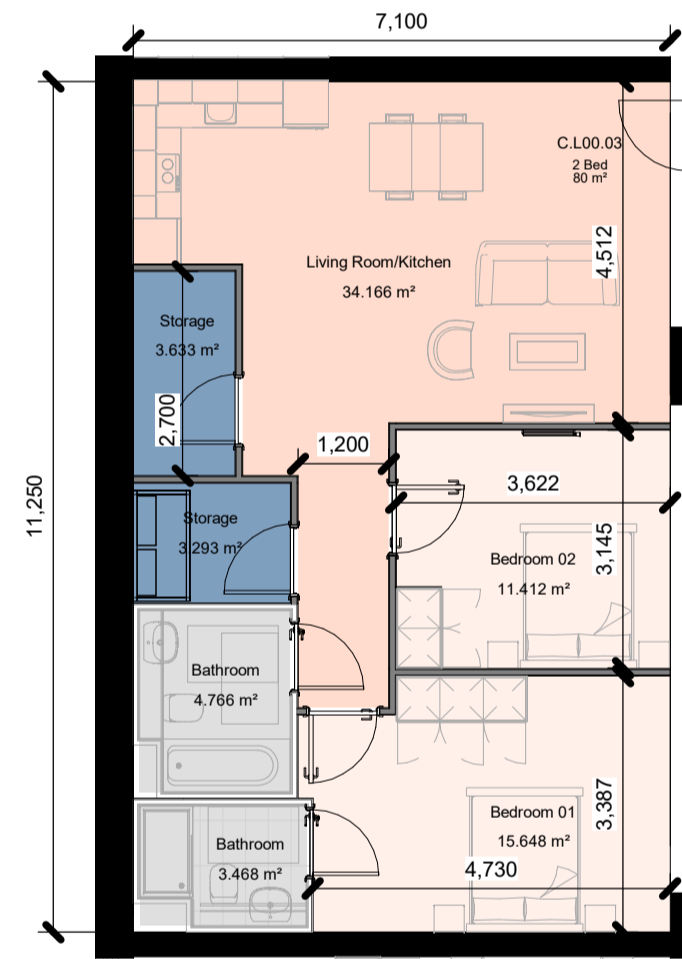


Apartment Numbers:
 2 Bed (U)-(4P)
 C.L00.03

Apt Type 2 Bed (U)-Ground Floor (4P)
 1 : 100

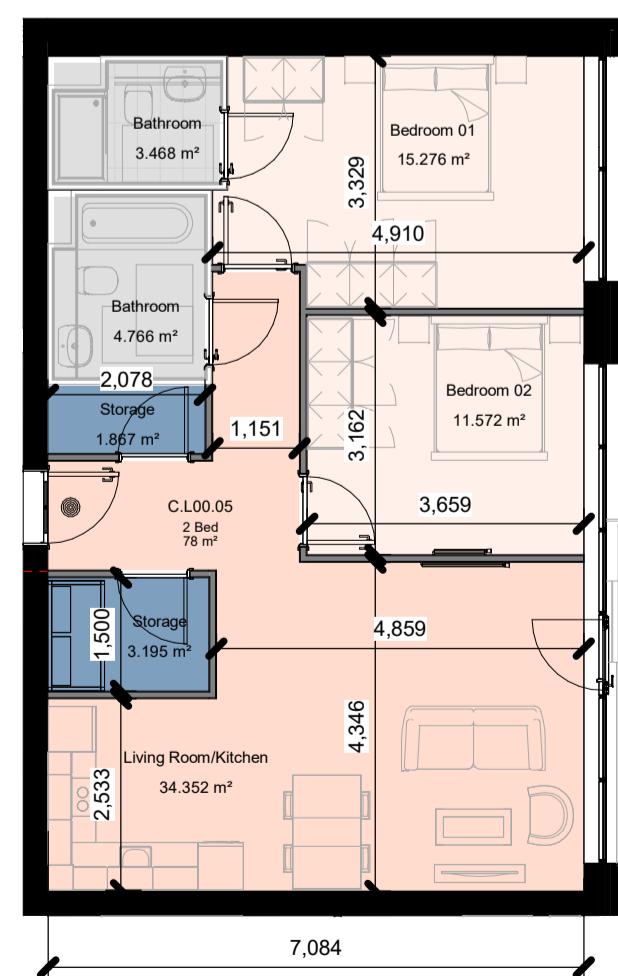

Apartment Numbers:
 2 Bed (V)-(4P)
 C.L00.05

Apt Type 2 Bed (V)-Ground Floor (4P)
 1 : 100

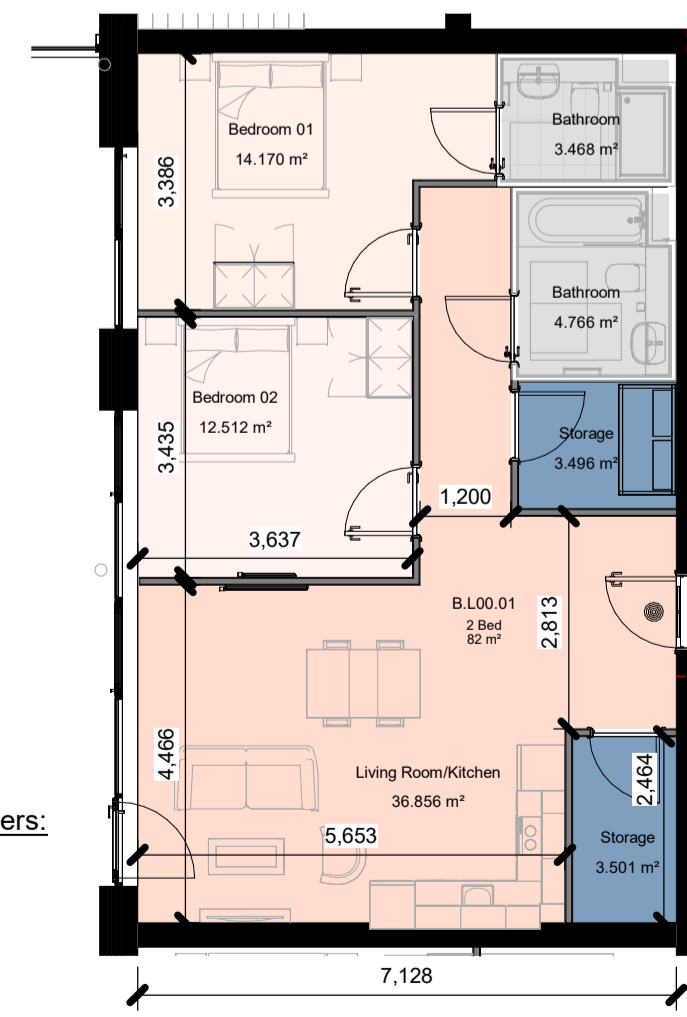

Apartment Numbers:
 2 Bed (X)-(4P)
 B.L00.01

Apt Type 2 Bed (X)-Ground Floor
 1 : 100

P01	20.03.2026	RAU	Issued for Planning
Rev No.	Date	Drawn	Details of Issue / Revision
Issues & Revisions			



Client Details:
 Ruirside Developments Ltd.

Project Details:
 Parkgate St.
 42a Parkgate St, Dublin 8

Drawing Title:
 Application 02 - Apartment Types -Sheet 04
 (Approved Apartment Types – For Reference (No Changes Proposed))

Job No.	Sheet Size:	Scale @A1:
P24-216D	A1_	1:100
Issue Date:	Drawn By:	Reviewed By:
20.03.2026	RAU	PK

Status:	Purpose of Issue
P3-S	Planning Permission
Project - System - Spatial Zone - Level - Type - Originator - Role - Number	Revision
PGS-02-SW-ZZZ-DR-RAU-AR-5017	P01