



South Contextual Elevation  
1 : 500

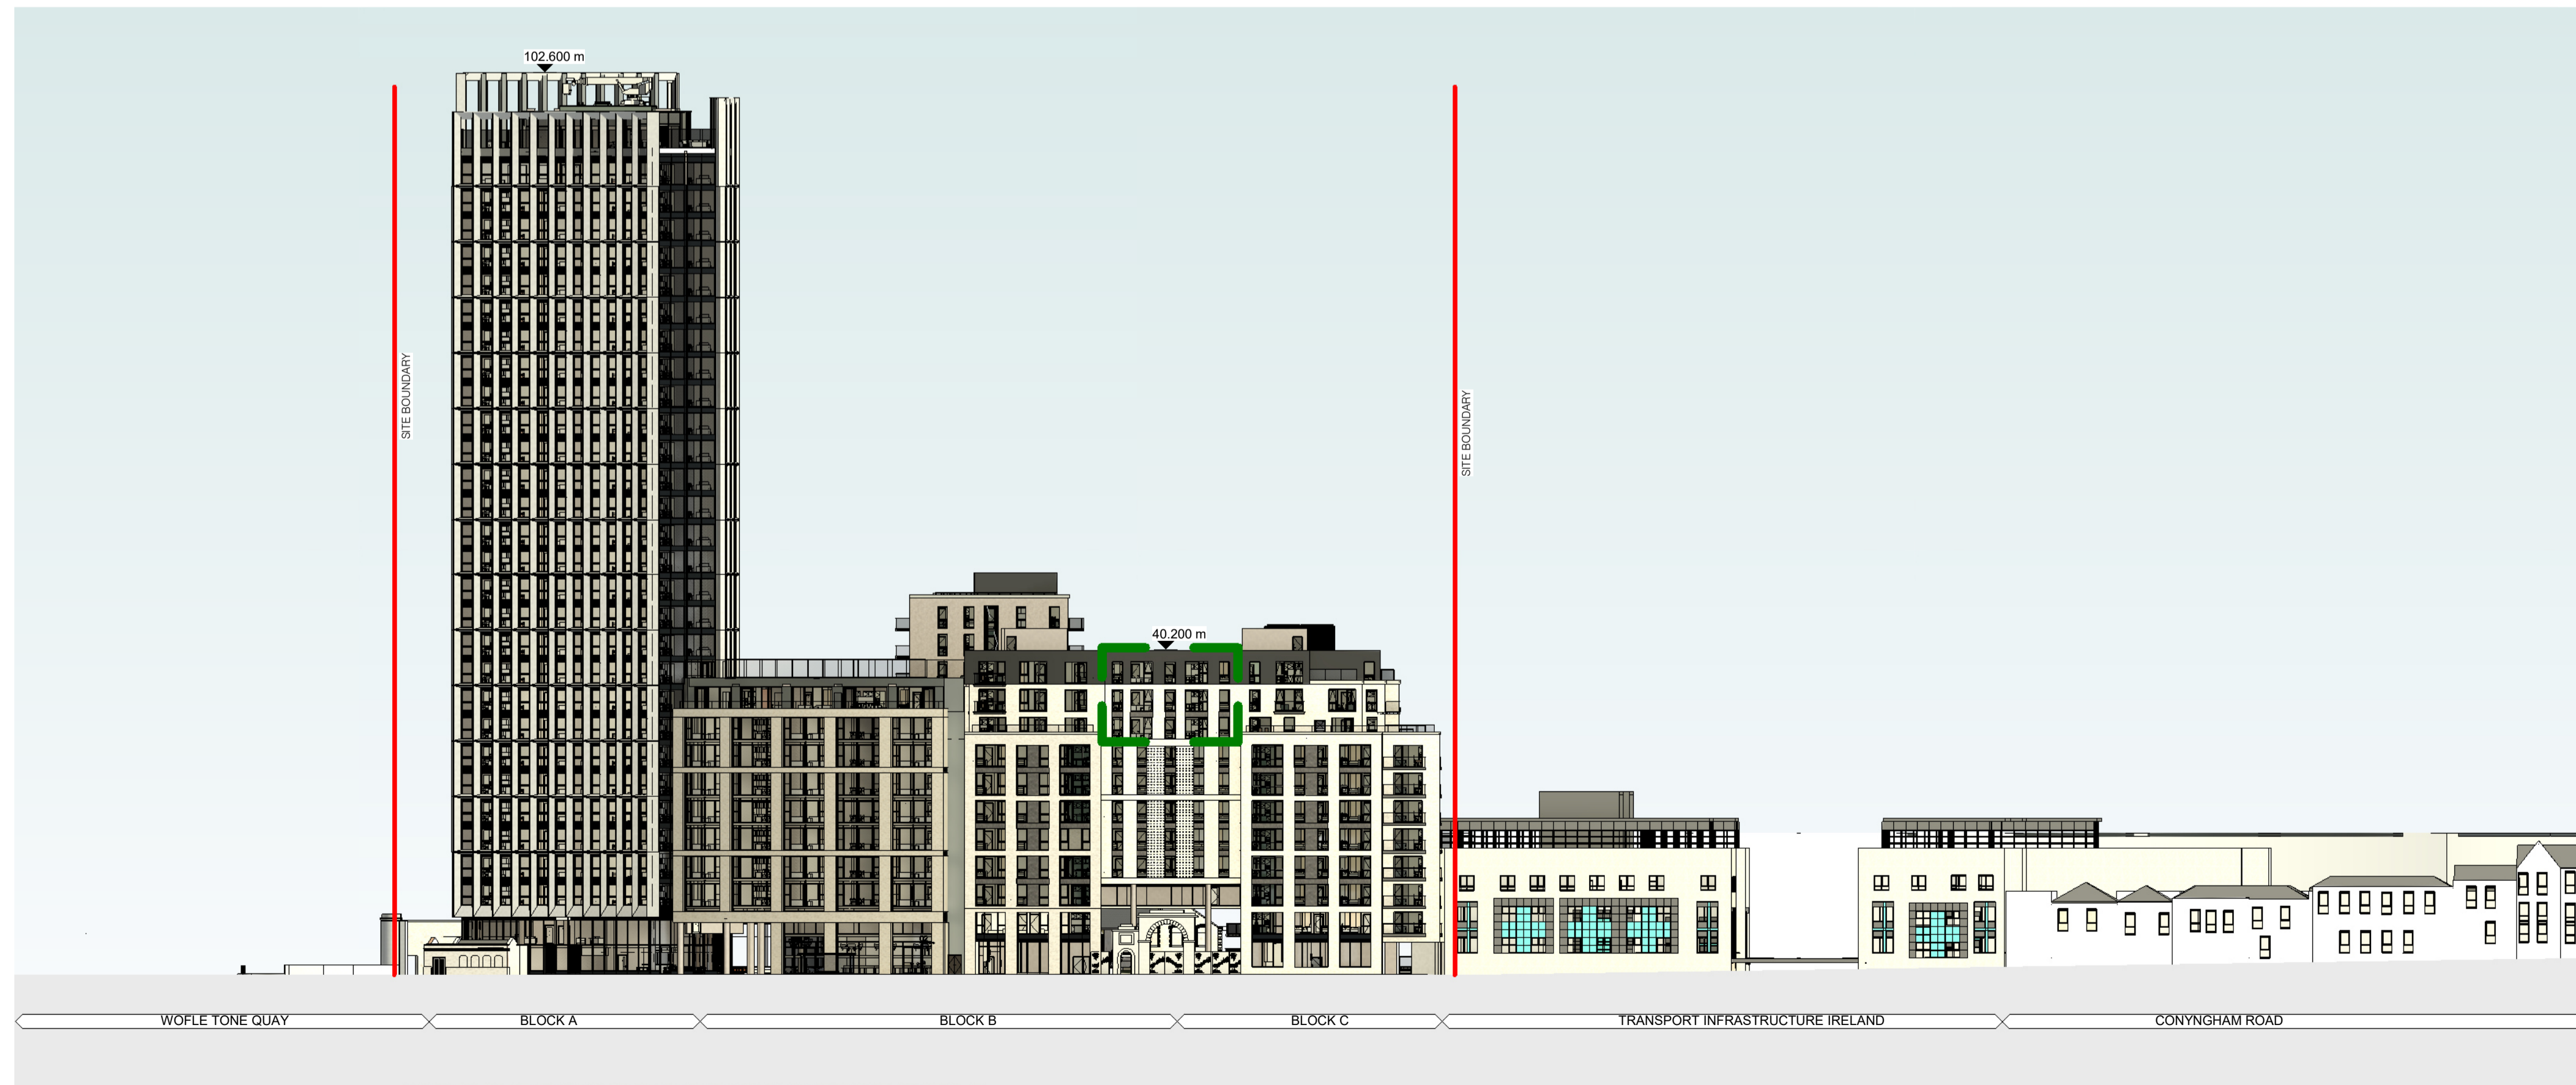

North Contextual Elevation  
1 : 500

**Notes:**  
 - Do not scale from this drawing. Use figured dimensions in all cases.  
 - Verify dimensions on site and report any discrepancies to the Architect immediately.  
 - This drawing is to be read in conjunction with the Architect's Specification.  
 - © This drawing is copyright and may only be reproduced with the Architect's permission.

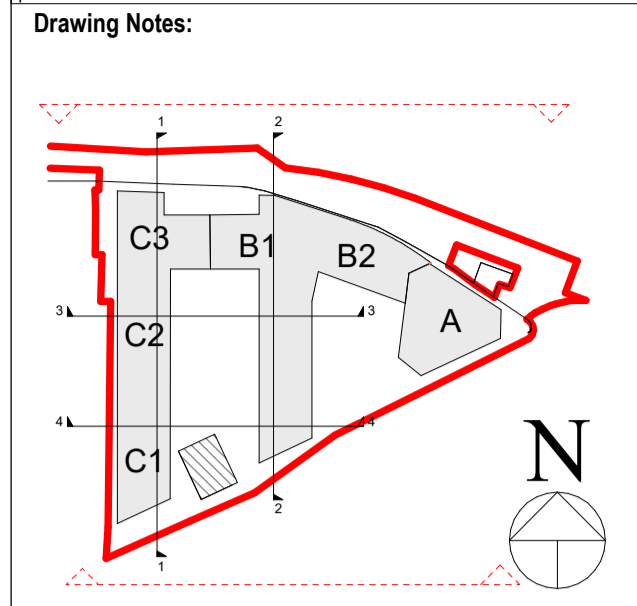

AREA TO WHICH THIS APPLICATION RELATES  
 SITE BOUNDARY

Rev No.	Date	Drawn	Details of Issue / Revision
P01	20.03.2026	RAU	Issued for Planning

Dartry Mills,  
 Dartry Road  
 Dublin 6,  
 D06 Y0E3  
 T: +353 (0)1 498 7000  
 W: www.reddyarchitecture.com  
 E: info@reddyarchitecture.com

**Client Details:**  
 Ruiside Developments Ltd.

**Project Details:**  
 Parkgate St.  
 42a Parkgate St, Dublin 8

**Drawing Title:**  
 Application 02 - Proposed Contiguous Elevations

Job No. <b>P24-216D</b>	Sheet Size: <b>A1_</b>	Scale @A1: 1:500
Issue Date: 20.03.2026	Drawn By: RAU	Reviewed By: PK

Status <b>S1</b>	Purpose of Issue <b>Planning Permission</b>
Project - System - Spatial Zone - Level - Type - Originator - Role - Number	
<b>PGS-02-SW-ZZZ-DR-RAU-AR-2006</b>	
Revision <b>P01</b>	