





Notes:
 - Do not scale from this drawing. Use figured dimensions in all cases.
 - Verify dimensions on site and report any discrepancies to the Architect immediately.
 - This drawing is to be read in conjunction with the Architect's Specification.
 - © This drawing is copyright and may only be reproduced with the Architect's permission.

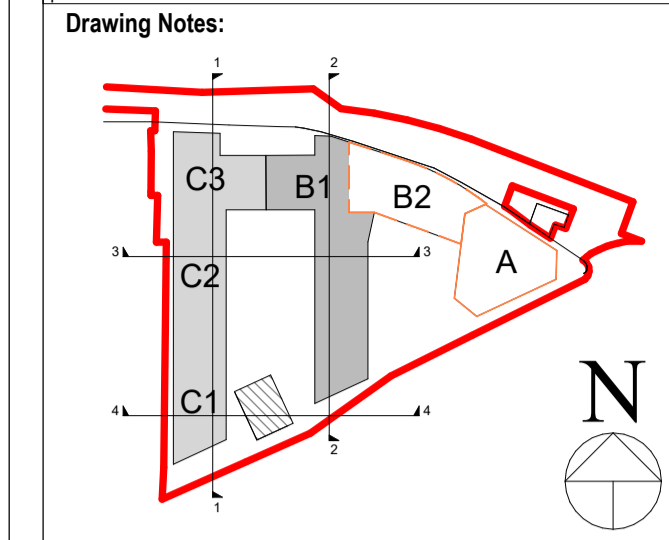

SITE BOUNDARY

- Materials Legend**
- 1 SELECTED OAT BRICK
 - 2 SELECTED DARK BRICK
 - 3 SELECTED METAL CLADDING
 - 4 SELECTED RENDER
 - 5 SELECTED LIGHT BRICK

REISSUED AS PART OF COMBINED DRAWING SET – NO DRAWING CHANGES

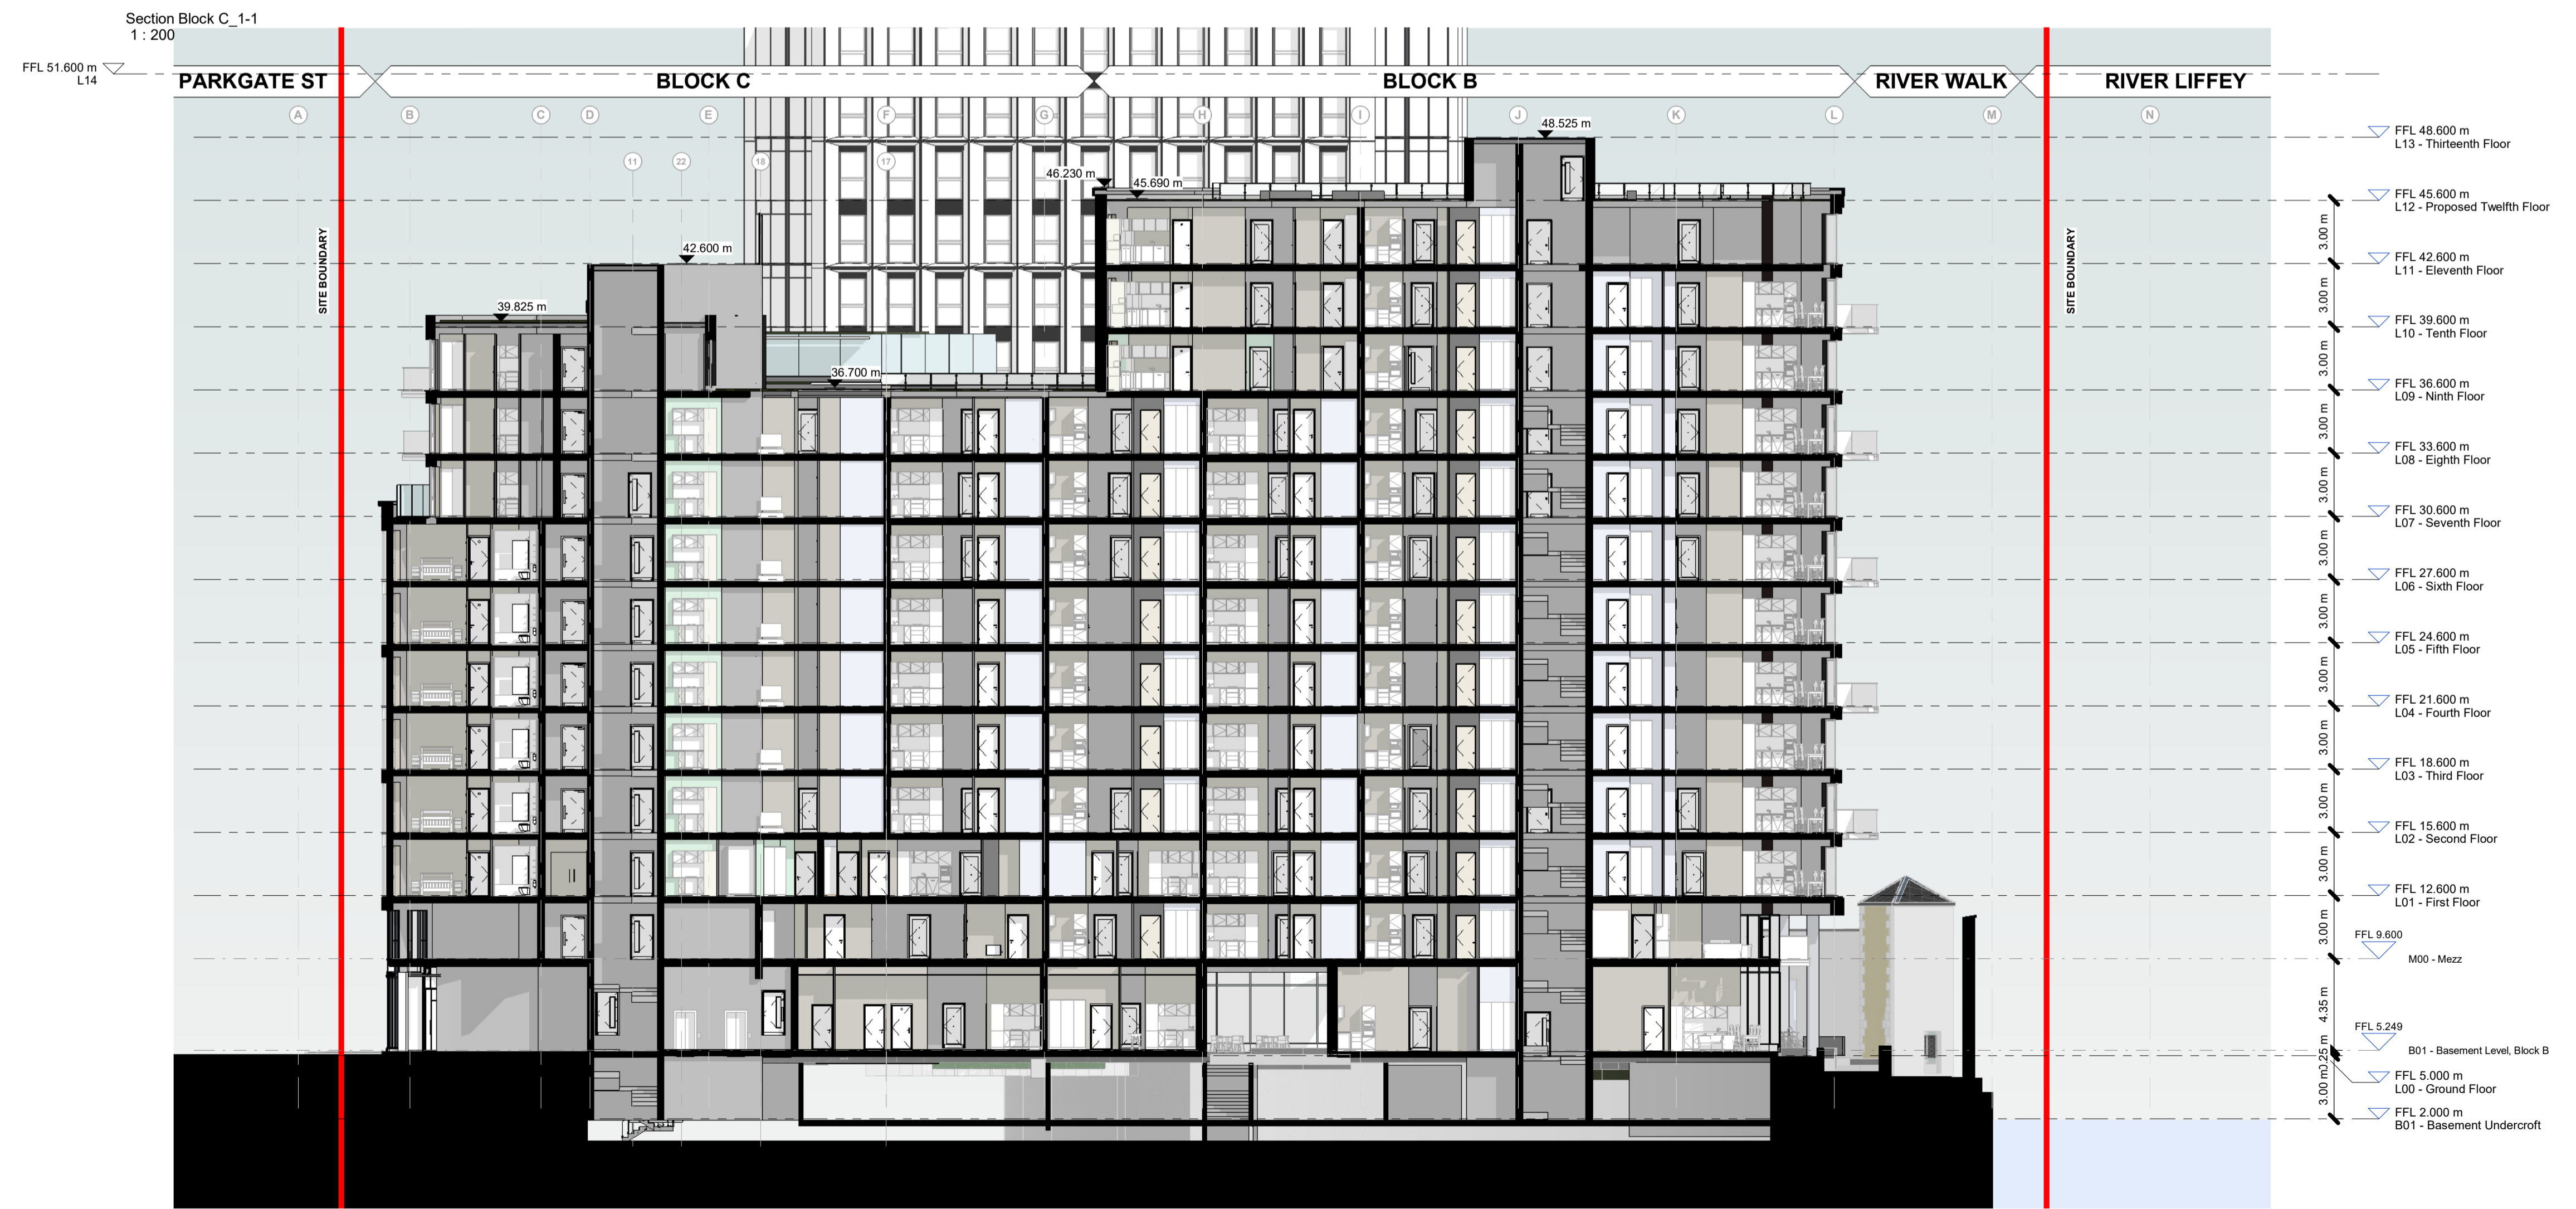

Section Block C_1-1
1 : 200

Section Block B_2-2
1 : 200

Rev No.	Date	Drawn	Details of Issue / Revision
P01	20.03.2026	RAU	Issued For Planning

Issues & Revisions

Dartry Mills,
Dartry Road
Dublin 6,
D06 Y0E3
T: +353 (0)1 498 7000
W: www.reddyarchitecture.com
E: info@reddyarchitecture.com

Client Details:
 Ruirside Developments Ltd.

Project Details:
 Parkgate St.
 42a Parkgate St, Dublin 8

Drawing Title:
 Permitted - Section Block C_1-1 + Section Block B_2-2

Job No.	Sheet Size	Scale
P24-216D	A1_L	@A1: 1:200

Issue Date:	Drawn By:	Reviewed By:
20.03.2026	RAU	PK

Status	Purpose of Issue
P0	Planning Permission

Project - System - Spatial Zone - Level - Type - Originator - Role - Number	Revision
PGS-02-SW-ZZZ-DR-RAU-AR-3001	P01