



Proposed Section BC 3-3
1 : 200

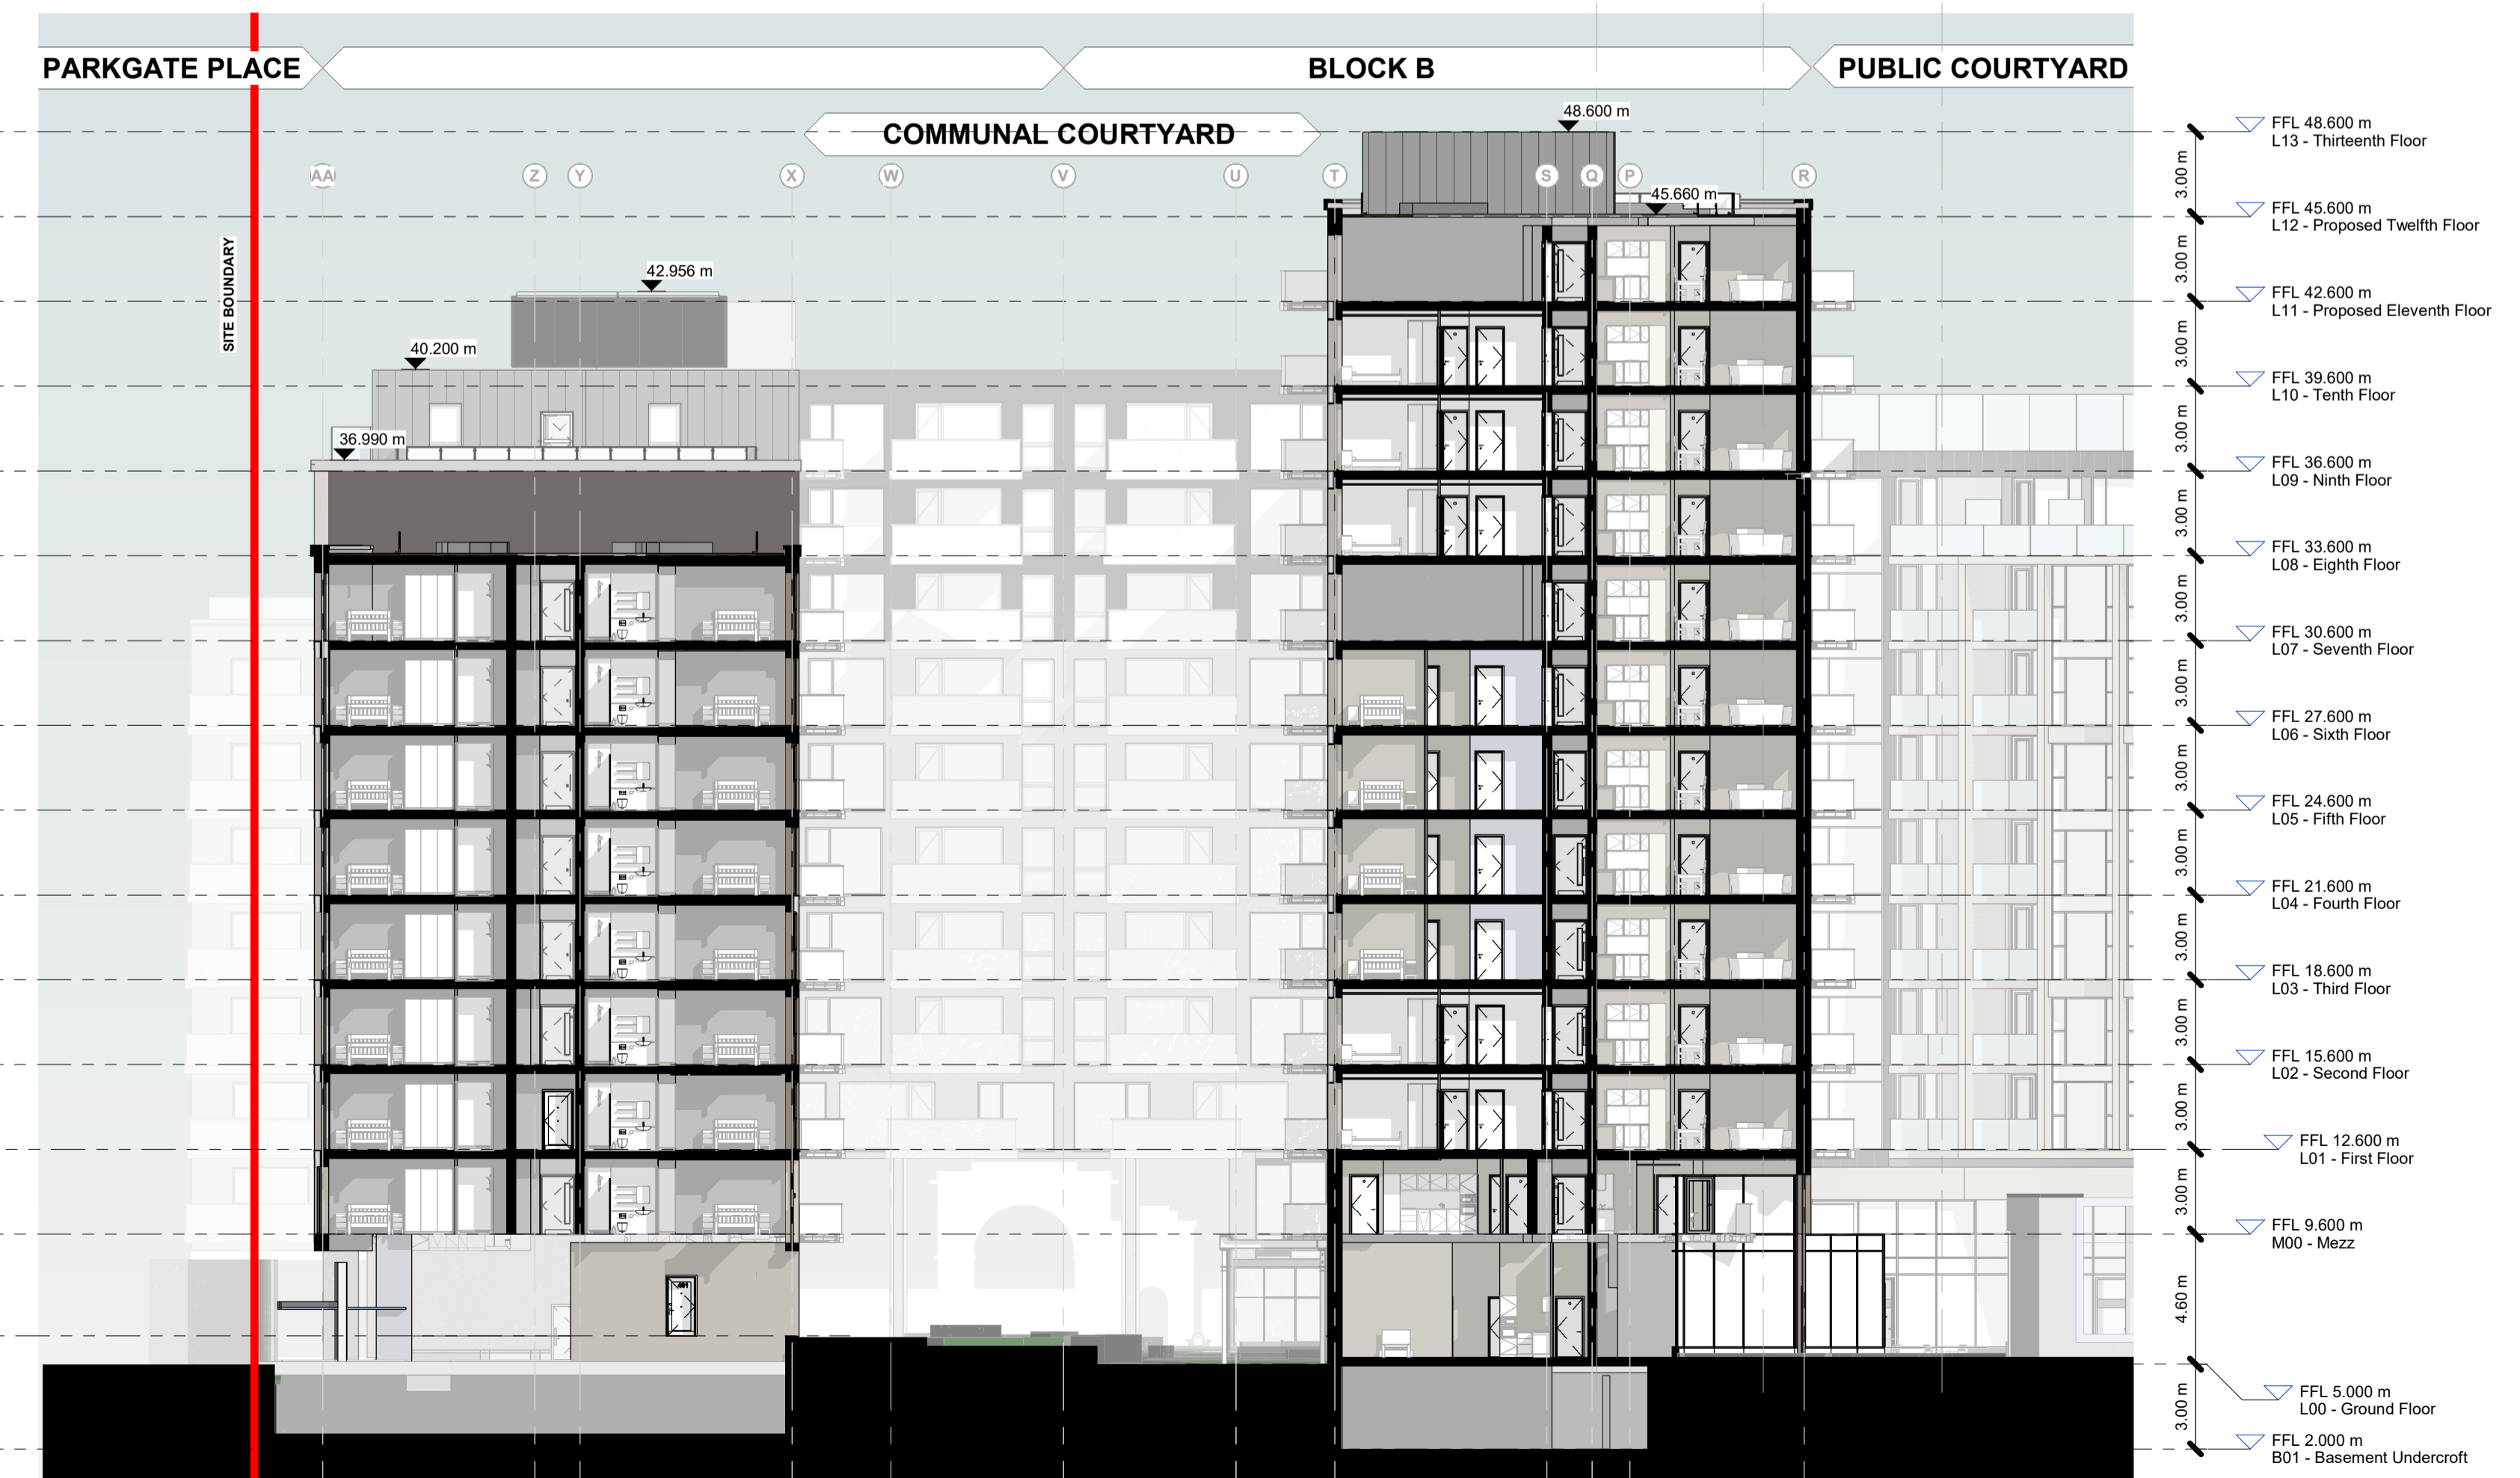

Proposed Section C_4-4
1 : 200

Notes:
 - Do not scale from this drawing. Use figured dimensions in all cases.
 - Verify dimensions on site and report any discrepancies to the Architect immediately.
 - This drawing is to be read in conjunction with the Architect's Specification.
 - © This drawing is copyright and may only be reproduced with the Architect's permission.

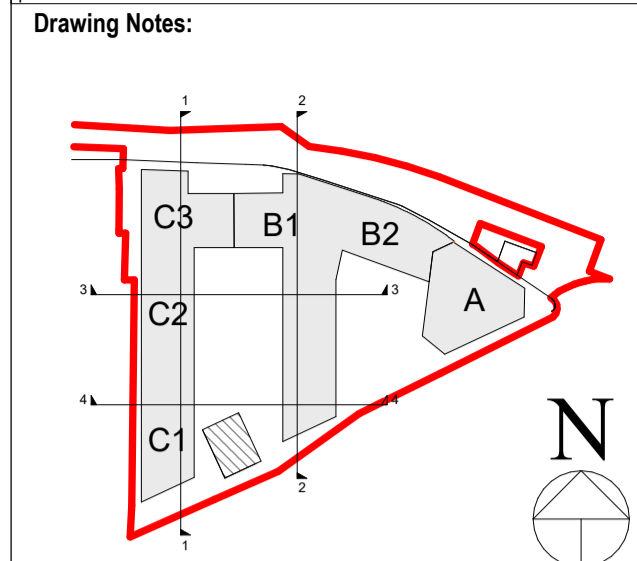

SITE BOUNDARY

Rev No.	Date	Drawn	Details of Issue / Revision
P01	20.03.2026	RAU	Issued for Planning

Dartry Mills,
 Dartry Road
 Dublin 6,
 D06 Y0E3
 T: +353 (0)1 498 7000
 W: www.reddyarchitecture.com
 E: info@reddyarchitecture.com

Client Details:
 Ruirside Developments Ltd.

Project Details:
 Parkgate St.
 42a Parkgate St, Dublin 8

Drawing Title:
 Application 02 - Section BC_3-3 + Proposed Section C_4-4 (Permitted - For Reference (No Changes Proposed))

Job No.	Sheet Size	Scale
P24-216D	A1_L	@A1: 1:200
Issue Date:	Drawn By:	Reviewed By:
20.03.2026	RAU	PK

Status	Purpose of Issue
P0	Planning Permission

Project - System - Spatial Zone - Level - Type - Originator - Role - Number - Revision

PGS-02-SW-ZZZ-DR-RAU-AR-3002 P01