



Section BC 3-3
1 : 200

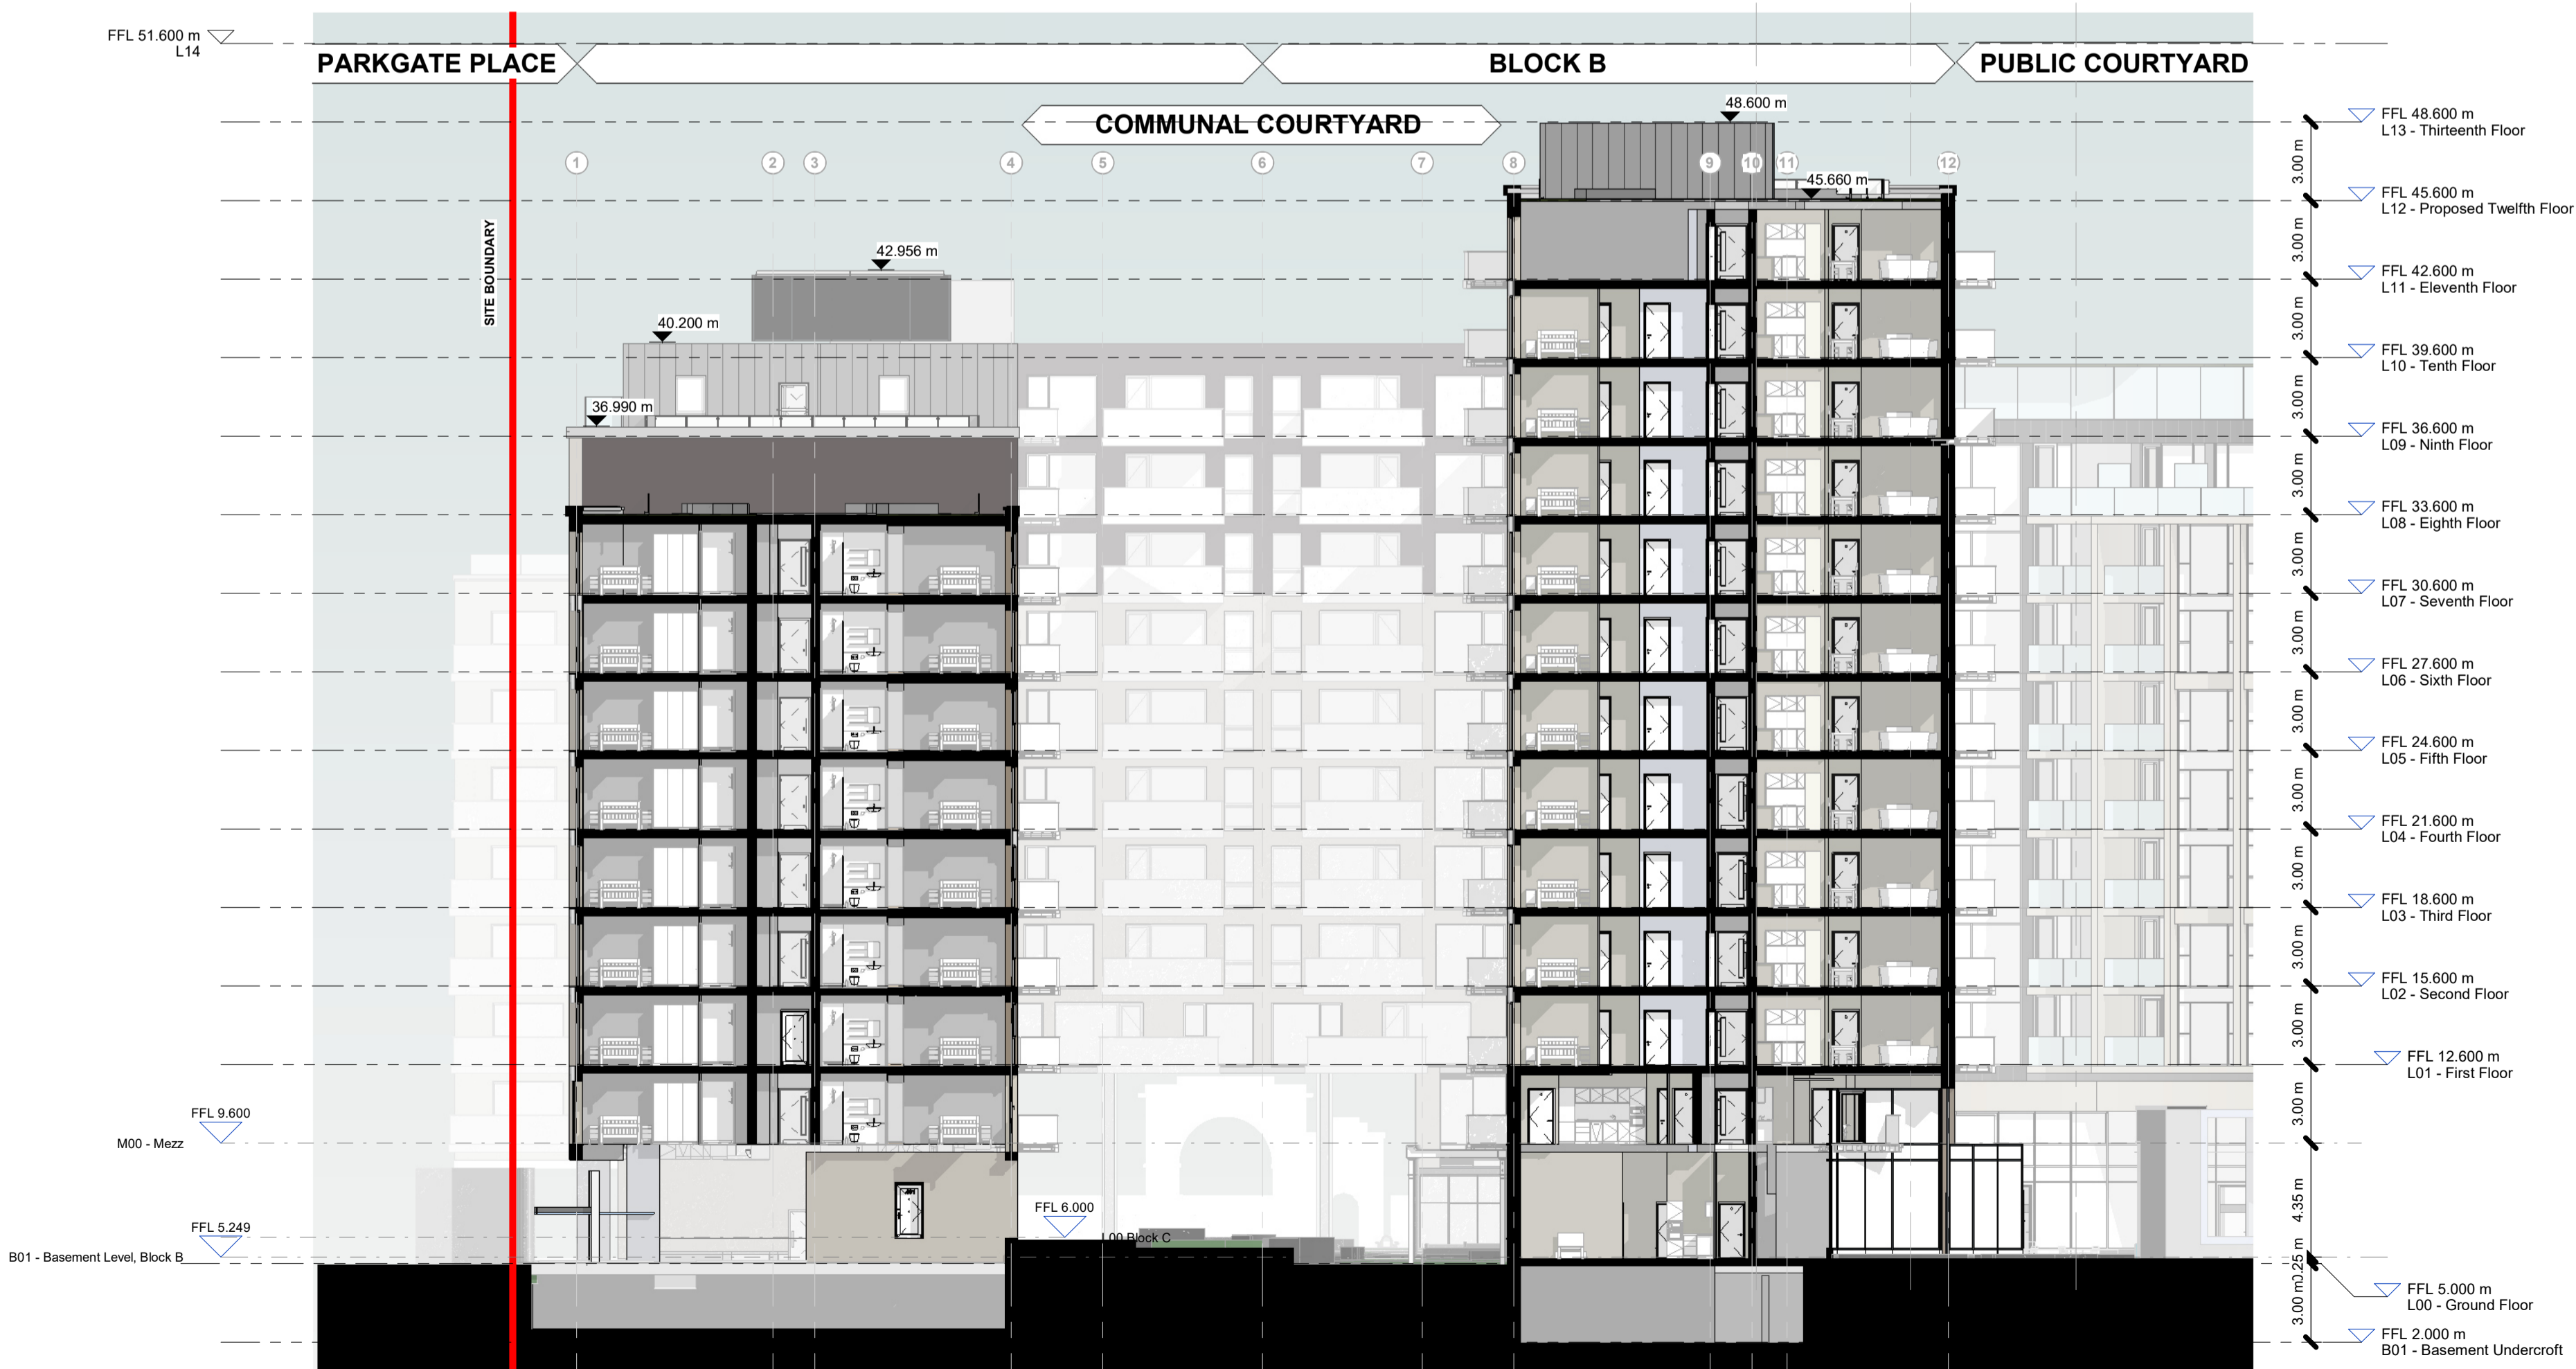

Section C_4-4
1 : 200

Notes:
 - Do not scale from this drawing. Use figured dimensions in all cases.
 - Verify dimensions on site and report any discrepancies to the Architect immediately.
 - This drawing is to be read in conjunction with the Architect's Specification.
 - © This drawing is copyright and may only be reproduced with the Architect's permission.

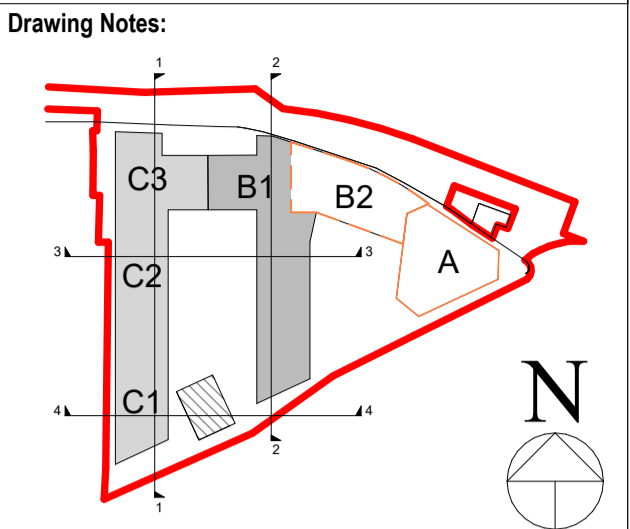

SITE BOUNDARY

Materials Legend

- 1 SELECTED OAT BRICK
- 2 SELECTED DARK BRICK
- 3 SELECTED METAL CLADDING
- 4 SELECTED RENDER
- 5 SELECTED LIGHT BRICK

ISSUED AS PART OF COMBINED DRAWING SET – NO DRAWING CHANGES

Rev No.	Date	Drawn	Details of Issue / Revision
P01	20.03.2026	RAU	Issued For Planning

Dartry Mills,
 Dartry Road
 Dublin 6,
 D06 Y0E3
 T: +353 (0)1 498 7000
 W: www.reddyarchitecture.com
 E: info@reddyarchitecture.com

Ruirside Developments Ltd.

Project Details:
 Parkgate St.
 42a Parkgate St, Dublin 8

Drawing Title:
 Permitted - Section BC_3-3 + Section C_4-4

Job No. P24-216D	Sheet Size: A1_L	Scale @A1: 1:200
Issue Date: 20.03.2026	Drawn By: RAU	Reviewed By: PK

Status: P0	Purpose of Issue: Planning Permission
Project - System - Spatial Zone - Level - Type - Originator - Role - Number	
PGS-02-SW-ZZZ-DR-RAU-AR-3002	
P01	