


Approved Apartment Types – For Reference
(No Changes Proposed)


Notes:
 - Do not scale from this drawing. Use figured dimensions in all cases.
 - Verify dimensions on site and report any discrepancies to the Architect immediately.
 - This drawing is to be read in conjunction with the Architect's Specification.
 - © This drawing is copyright and may only be reproduced with the Architect's permission.

Drawing Notes:

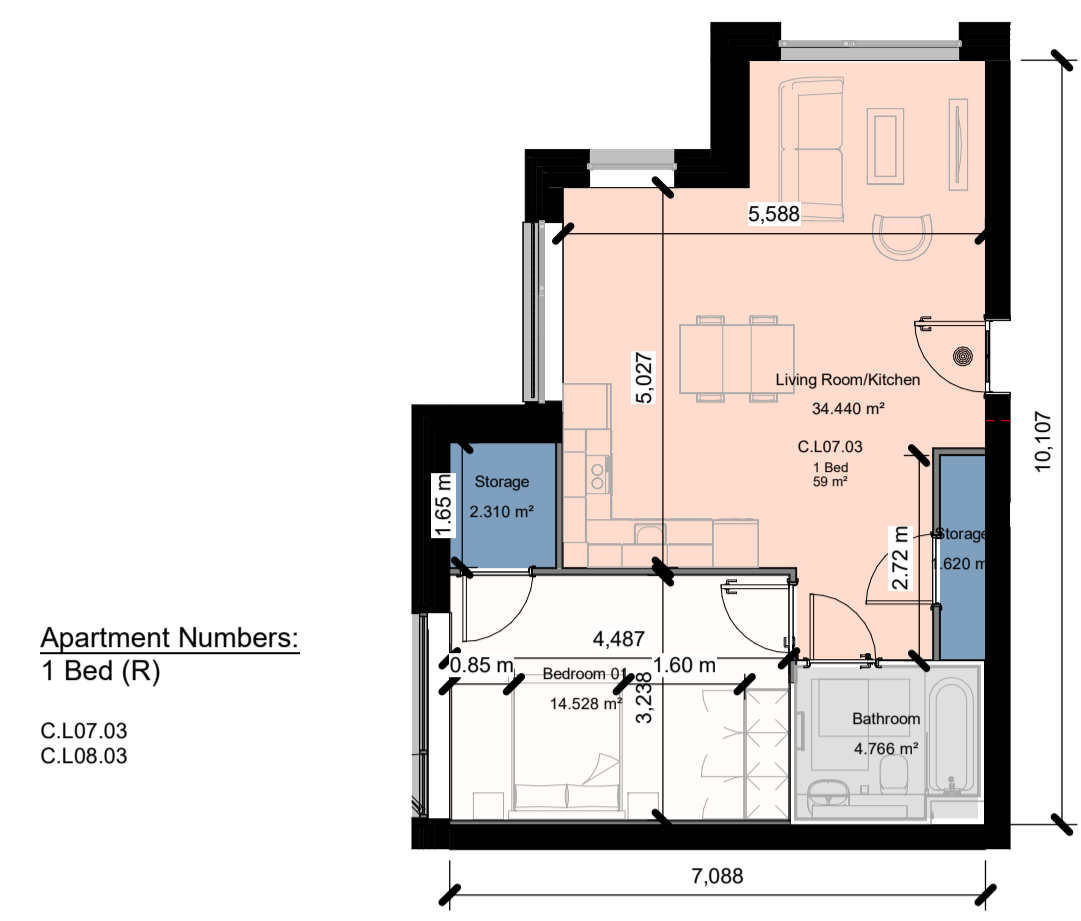


Apartment Numbers:
1 Bed (R)
C.L07.03
C.L08.03

Apt Type 1Bed (R)-7th-8th Floor
1 : 100

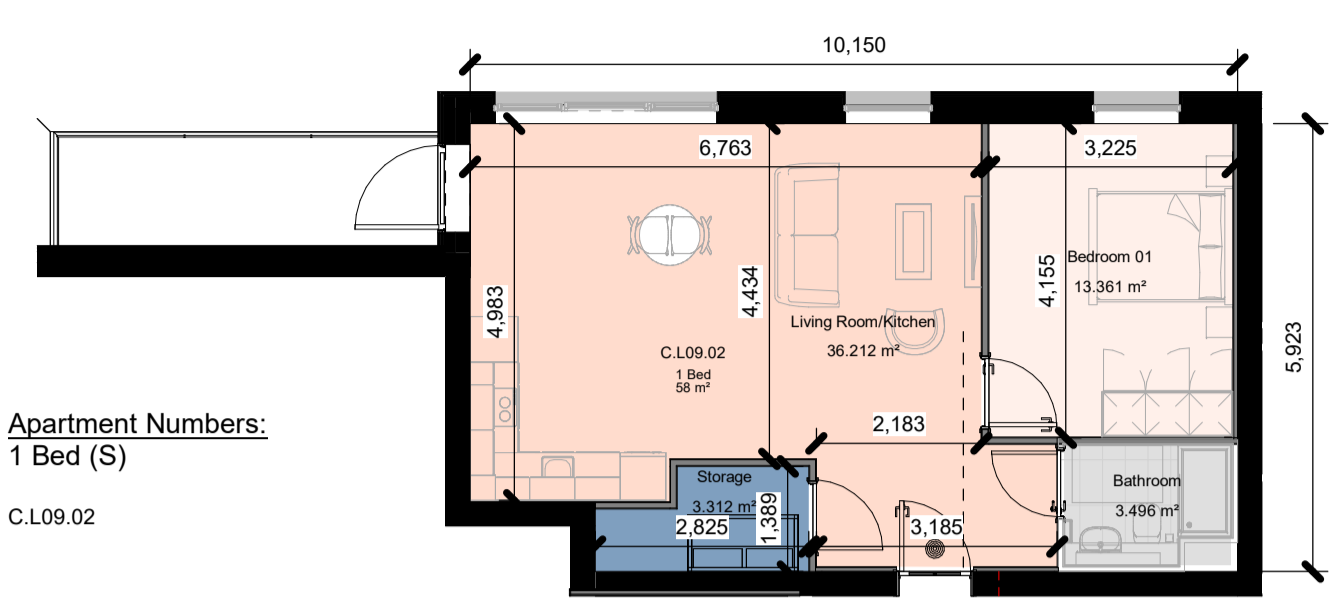


Apartment Numbers:
1 Bed (S)
C.L09.02

Apt Type 1Bed (S)-9th Floor
1 : 100

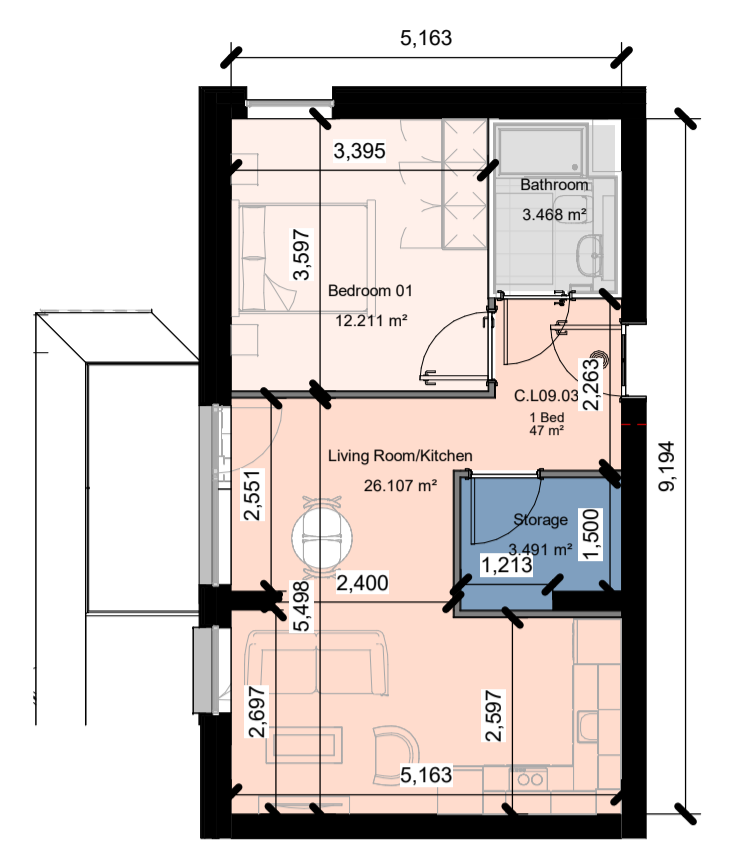


Apartment Numbers:
1 Bed (T)
C.L09.03

Apt Type 1Bed (T)-9th Floor
1 : 100

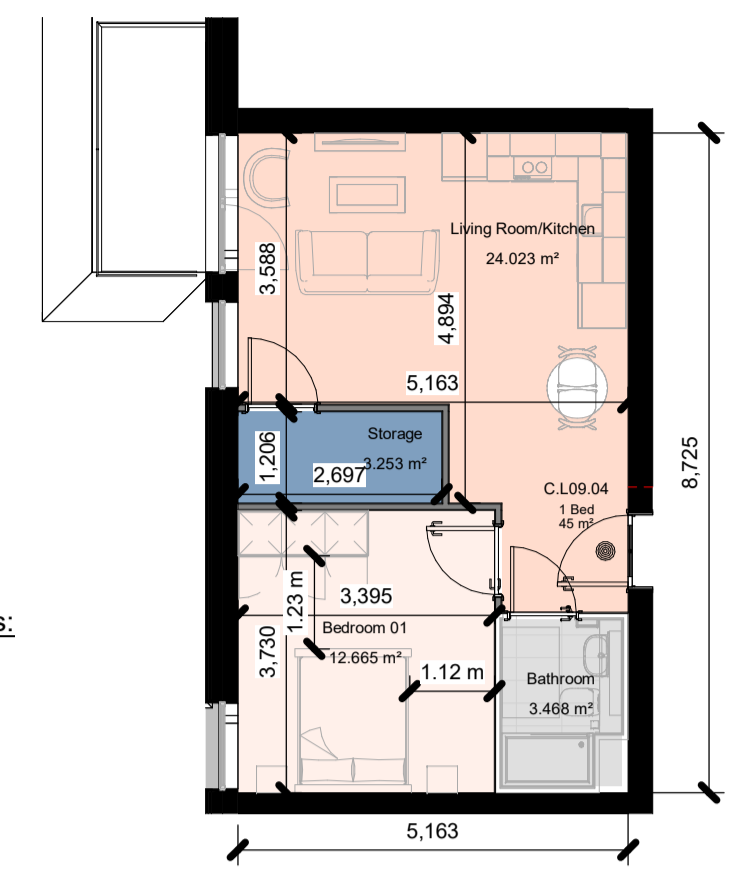


Apartment Numbers:
1 Bed (U)
C.L09.04

Apt Type 1Bed (U)-9th Floor
1 : 100

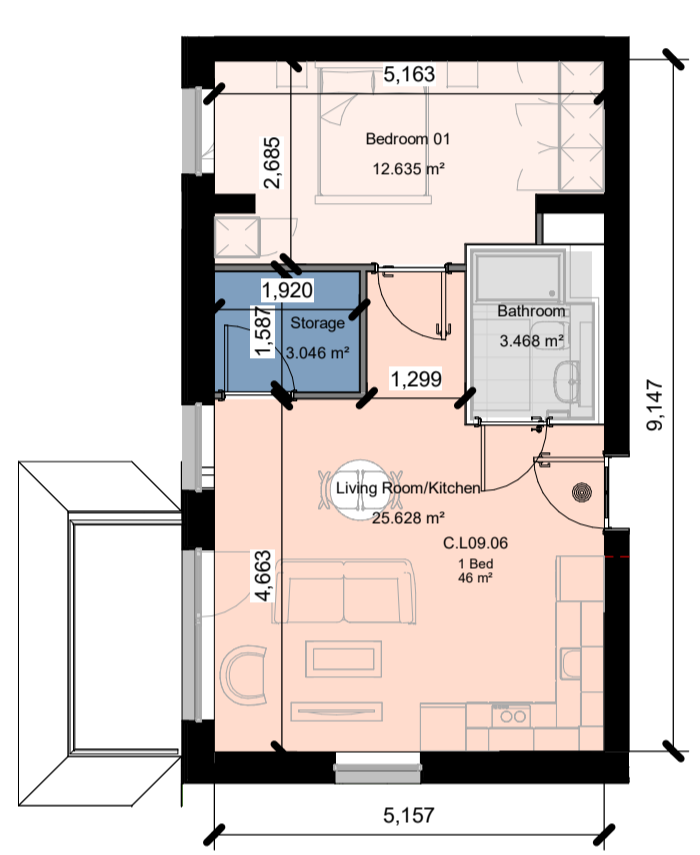

Apartment Numbers:
1 Bed (V)
C.L09.06

Apt Type 1Bed (V)-9th Floor
1 : 100

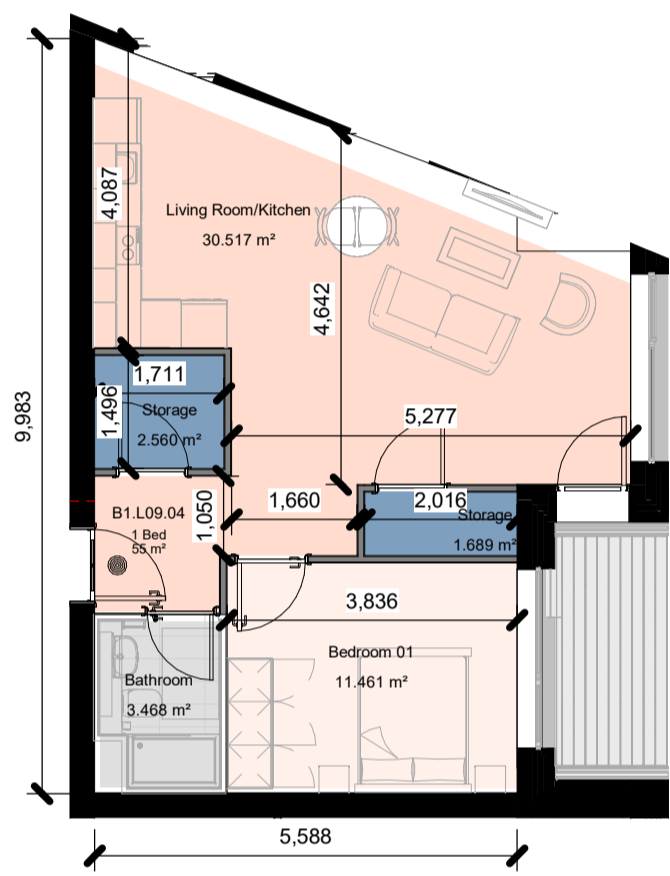


Apartment Numbers:
1 Bed (W)
B1.L09.04
B1.L10.02
B1.L11.02

Apt Type 1Bed (W)-9th-10th-11th Floor
1 : 100




Apartment Numbers:
1 Bed (X)
B.L00.04

Apt Type 1Bed (X)-Ground Floor
1 : 100

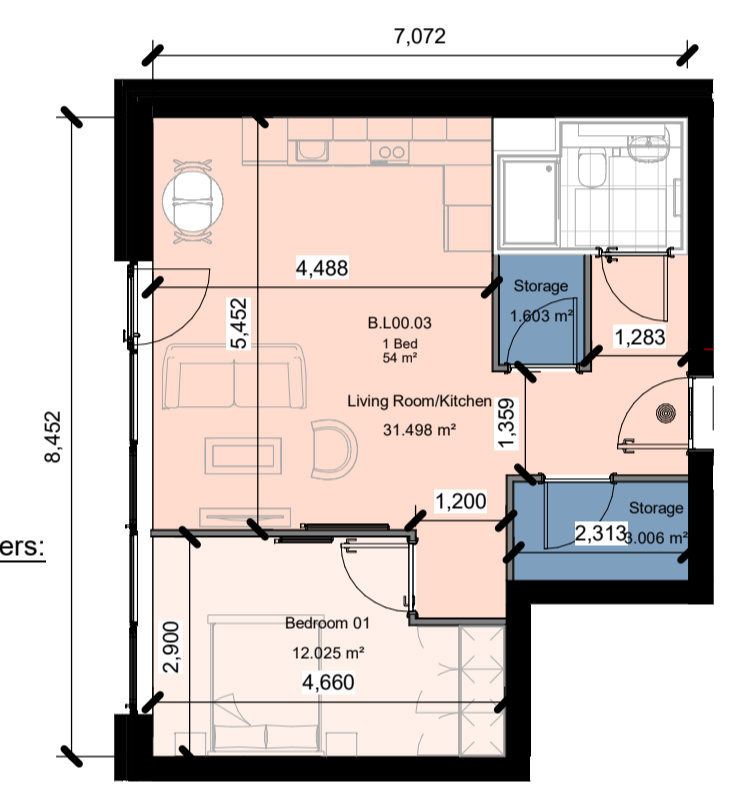


Apartment Numbers:
1 Bed (Y)
B.L00.03

Apt Type 1Bed (Y)-Ground Floor
1 : 100

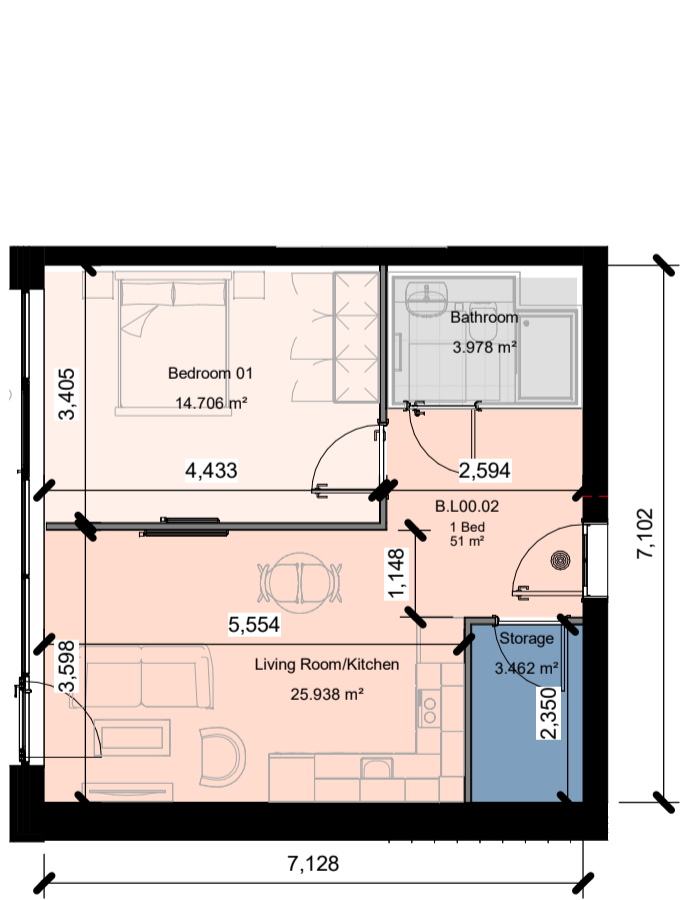


Apartment Numbers:
1 Bed (Z)
B.L00.02

Apt Type 1Bed (Z)-Ground Floor
1 : 100

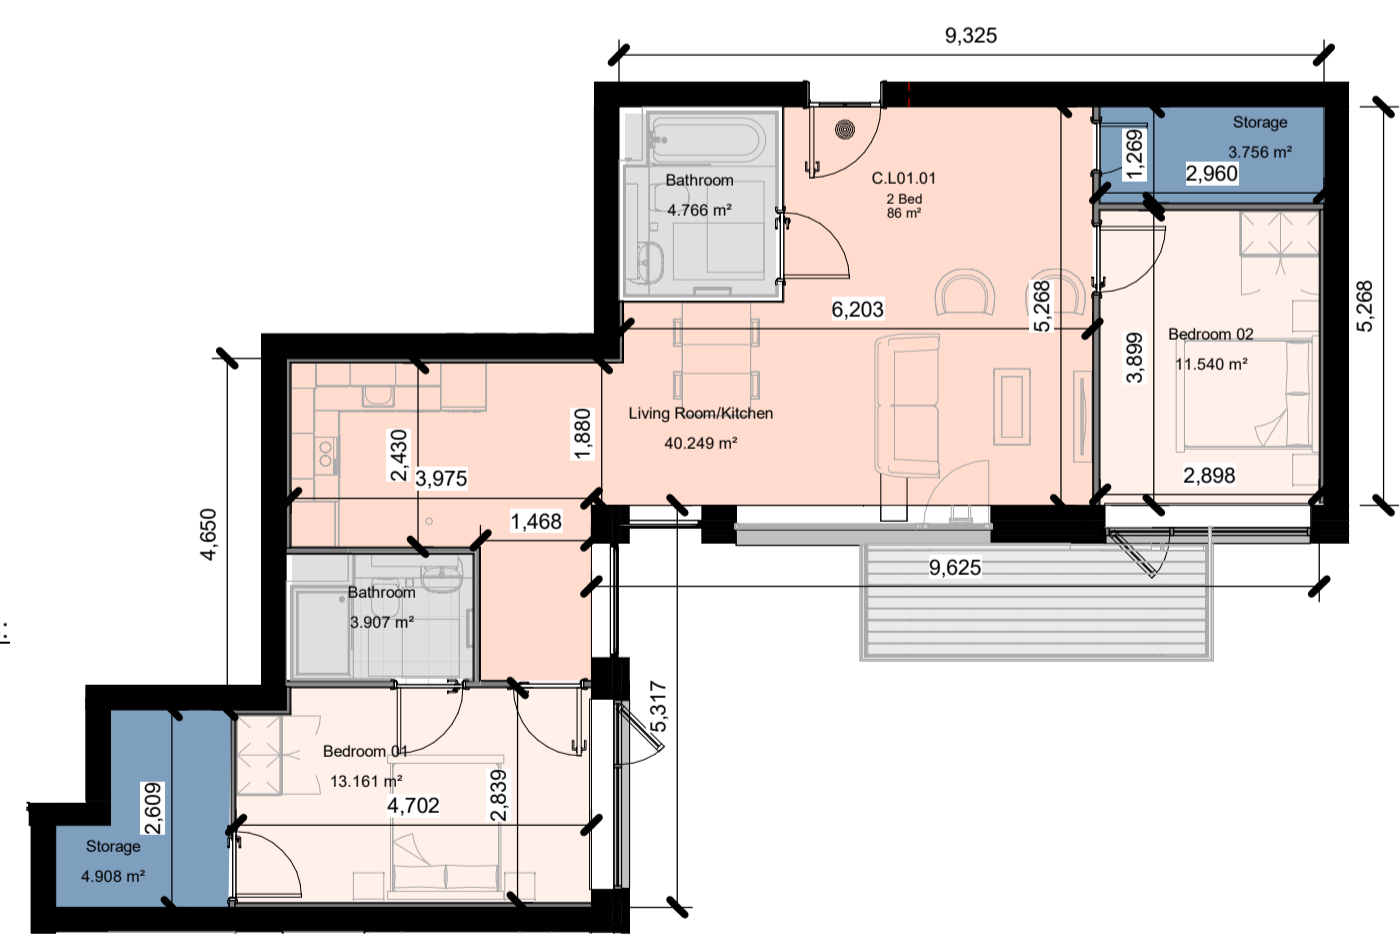


Apartment Numbers:
2 Bed (N)- (4P)
C.L01.01
B1.L01.01

Apt Type 2 Bed (N)-1th Floor (4P)
1 : 100

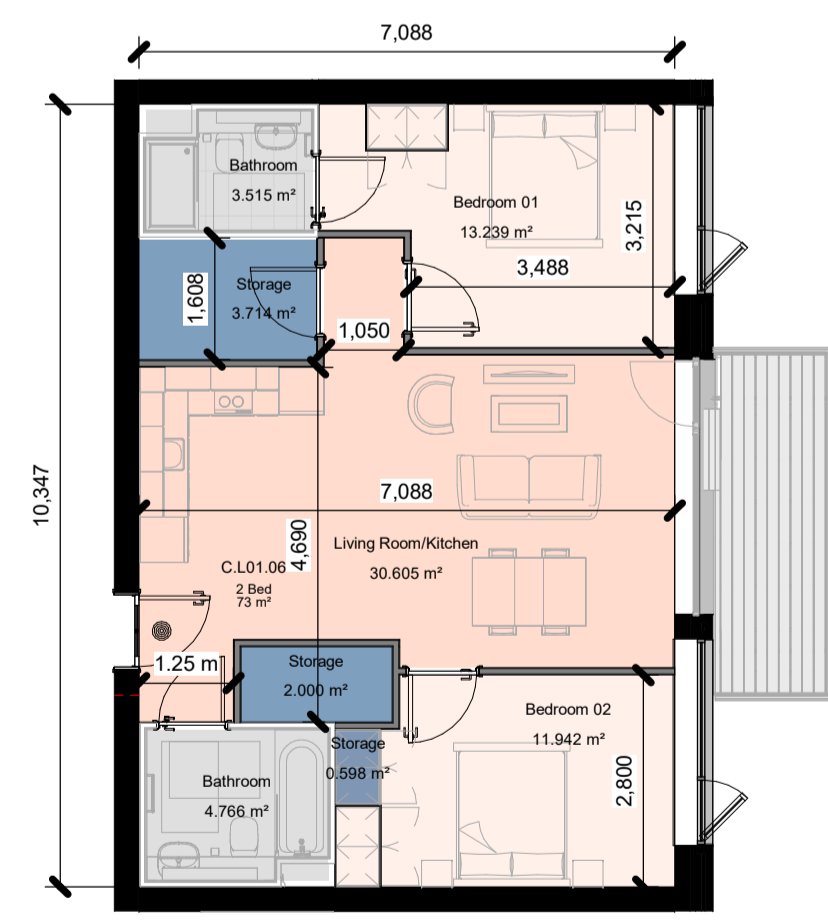

Apartment Numbers:
2 Bed (O)- (4P)
C.L01.06
B1.L01.04

Apt Type 2 Bed (O)-1th Floor (4P)
1 : 100

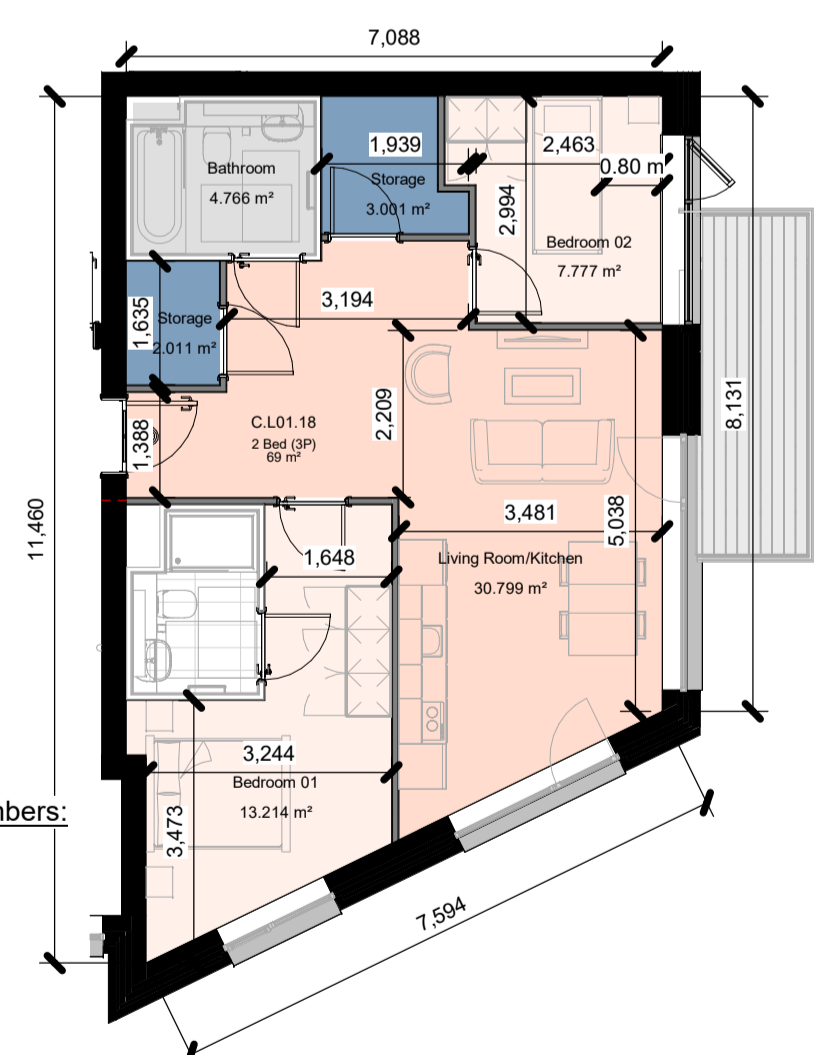

Apartment Numbers:
2 Bed (P)- (3P)
C.L00.06
C.L01.18

Apt Type 2 Bed (P)-1th Floor (3P)
1 : 100

Rev No.	Date	Drawn	Checked	Details of Issue / Revision
P01	20.03.2026	RAU		Issued for Planning



Client Details:
Rurside Developments Ltd.

Project Details:
**Parkgate St.
42a Parkgate St, Dublin 8**

Drawing Title:
**Application 02 - Apartment Types -Sheet 03
(Approved Apartment Types – For Reference (No Changes Proposed))**

Job No. P24-216D	Sheet Size: A1	Scale @A1: 1:100
Issue Date: 20.03.2026	Drawn By: RAU	Reviewed By: PK

Status: P3-S	Purpose of Issue: Planning Permission
Project - System - Spatial Zone - Level - Type - Originator - Role - Number	Revision
PGS-02-SW-ZZZ-DR-RAU-AR-5016	P01